


**Fleet Science Center Building Project**  
Balboa Park Committee Presentation, March 2025

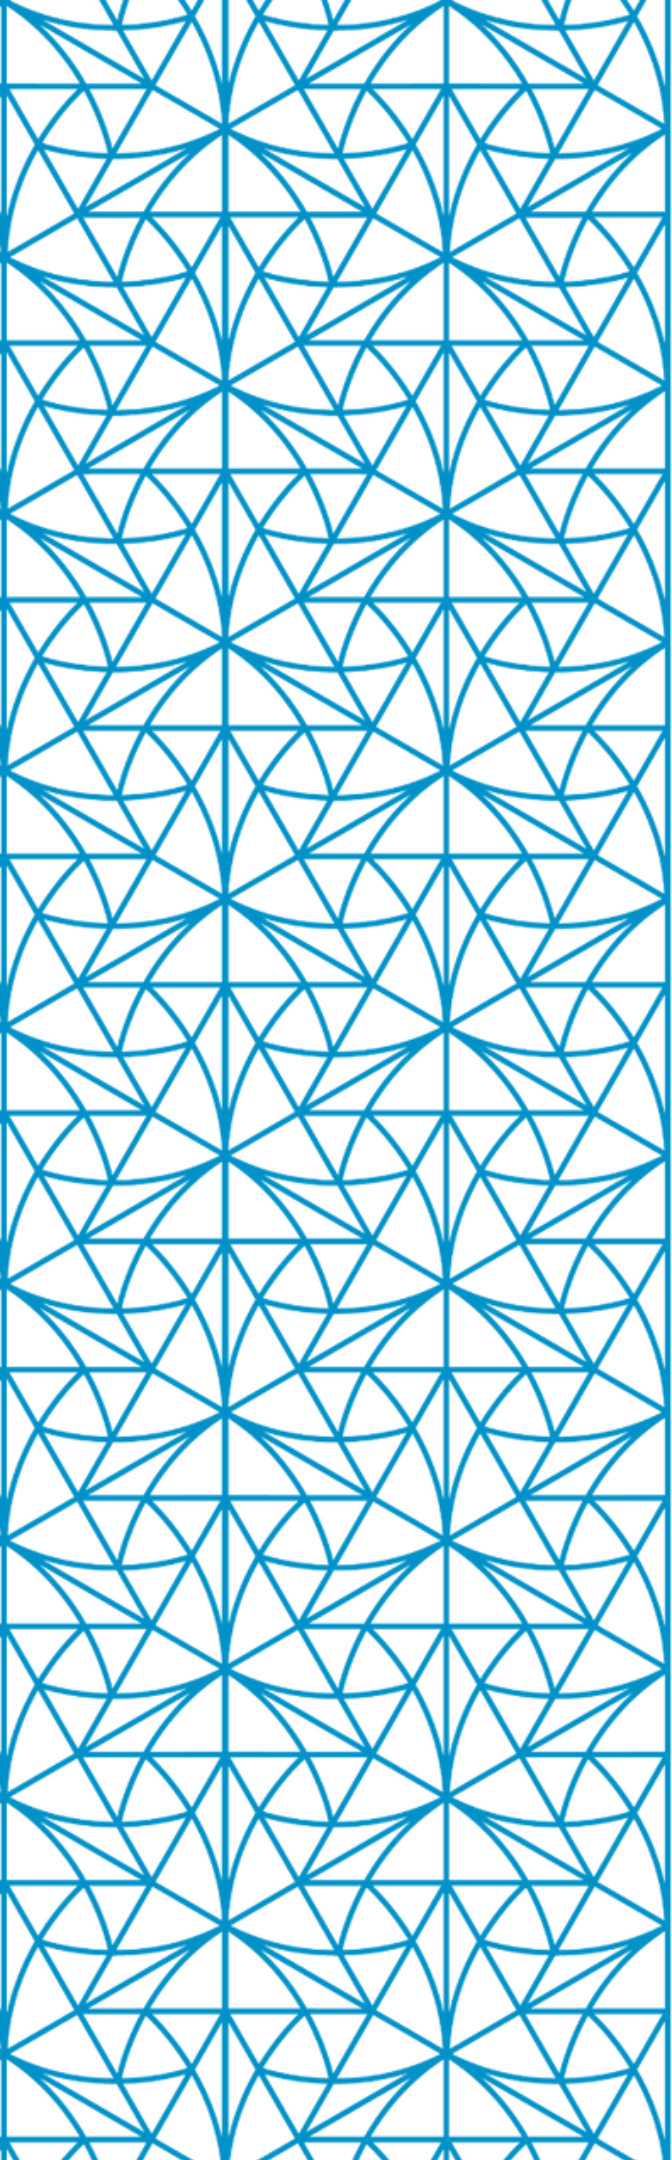

# Fleet Science Center Building Project

Balboa Park Committee Presentation, March 2025




Carlos Cristiani  
Director of Corporate  
and Government Affairs  
**Fleet Science Center**

Paul M. Siboroski  
Director of Special Projects  
**Fleet Science Center**

Claudia Escala  
LEED AP/President/Architect  
**Carrier Johnson + CULTURE**

Christopher Boattini  
Sr. Project Manager  
**KCM Group**

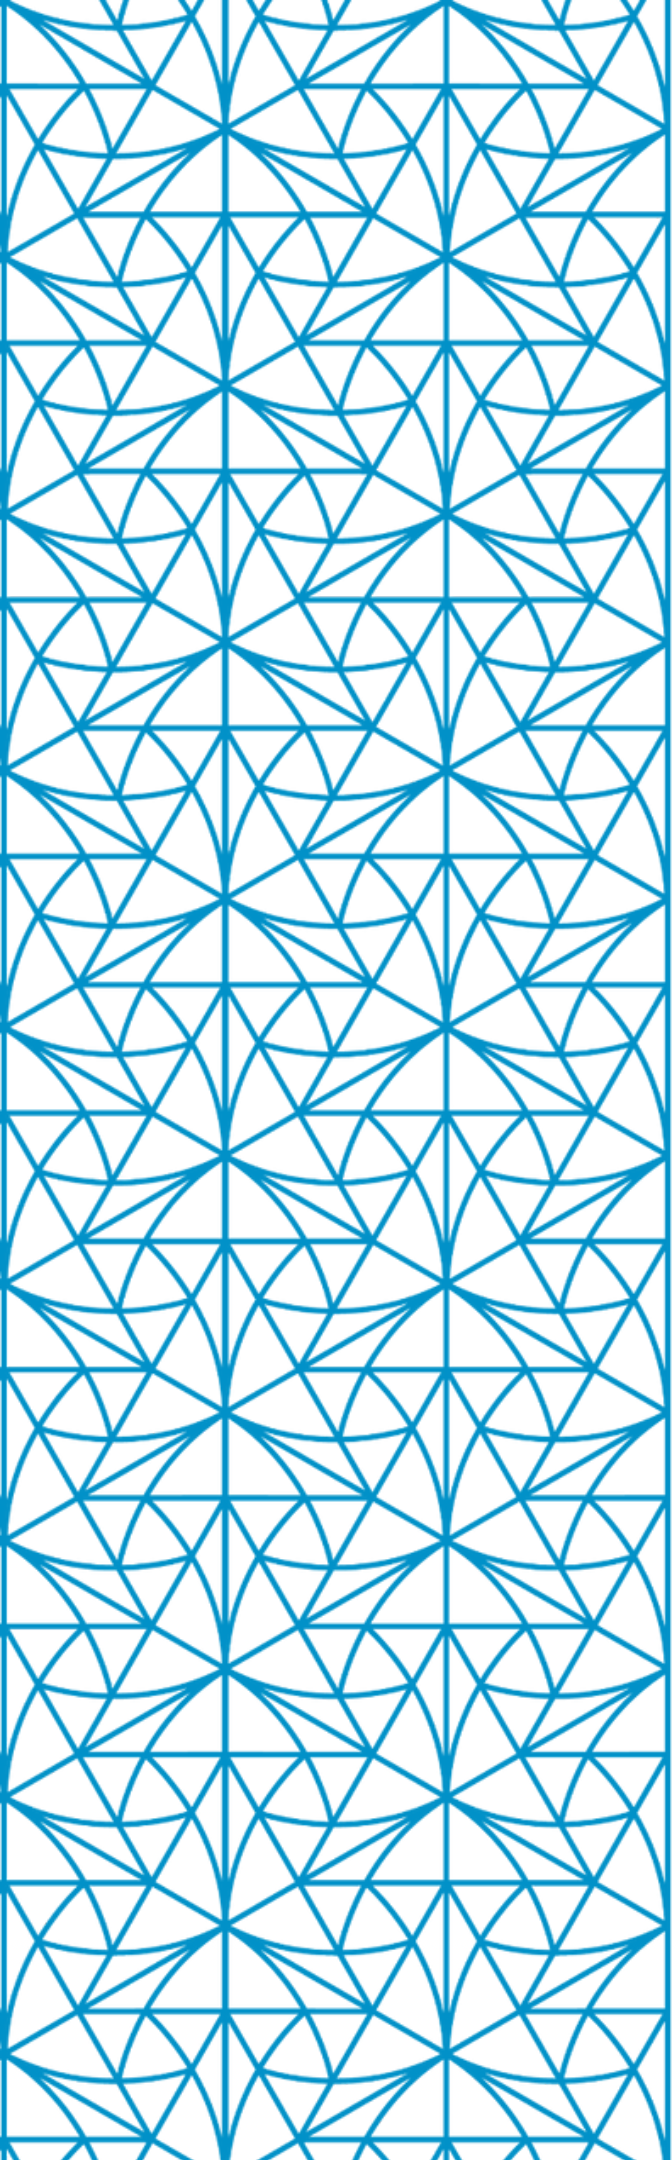

# Fleet Science Center Building Project

Balboa Park Committee Presentation, March 2025




The Fleet Science Center's Building Project planned for permitting and construction this year, considers non-structural modifications to a limited portion of the building's exterior as exemplified in the following architectural plans. (Front-facing side ONLY).


We respectfully bring these modifications forward for the review and approval of this committee as they pertain to the committee's attributions and scope of business.

We also make the individuals listed in this presentation available for any questions.

ALL DESIGN, DESIGN MANAGEMENT AND DATE INDICATED OR REPRESENTED BY THIS DRAWING ARE OWNED BY AND THE PROPERTY OF CARRIER JOHNSON + CULTURE AND THESE CREATED, BUSINESSES AND DEVELOPERS FOR USE ON AND IN CONNECTION WITH THE PROJECT. NONE OF SUCH DESIGN, DESIGN MANAGEMENTS, OR BUSINESS SHALL BE USED BY OR DISCLOSED TO ANY PERSON, FIRM, OR CORPORATION FOR ANY PURPOSE WHATSOEVER WITHOUT THE WRITTEN PERMISSION OF CARRIER JOHNSON + CULTURE. FILING THESE DRAWINGS OR SPECIFICATIONS WITH ANY PUBLIC AGENCY IS NOT PUBLICATION OF SAME. NO COPYRIGHT REPRODUCTION OR USE THEREOF IS PERMISSIBLE WITHOUT THE CONSENT OF CARRIER JOHNSON + CULTURE.

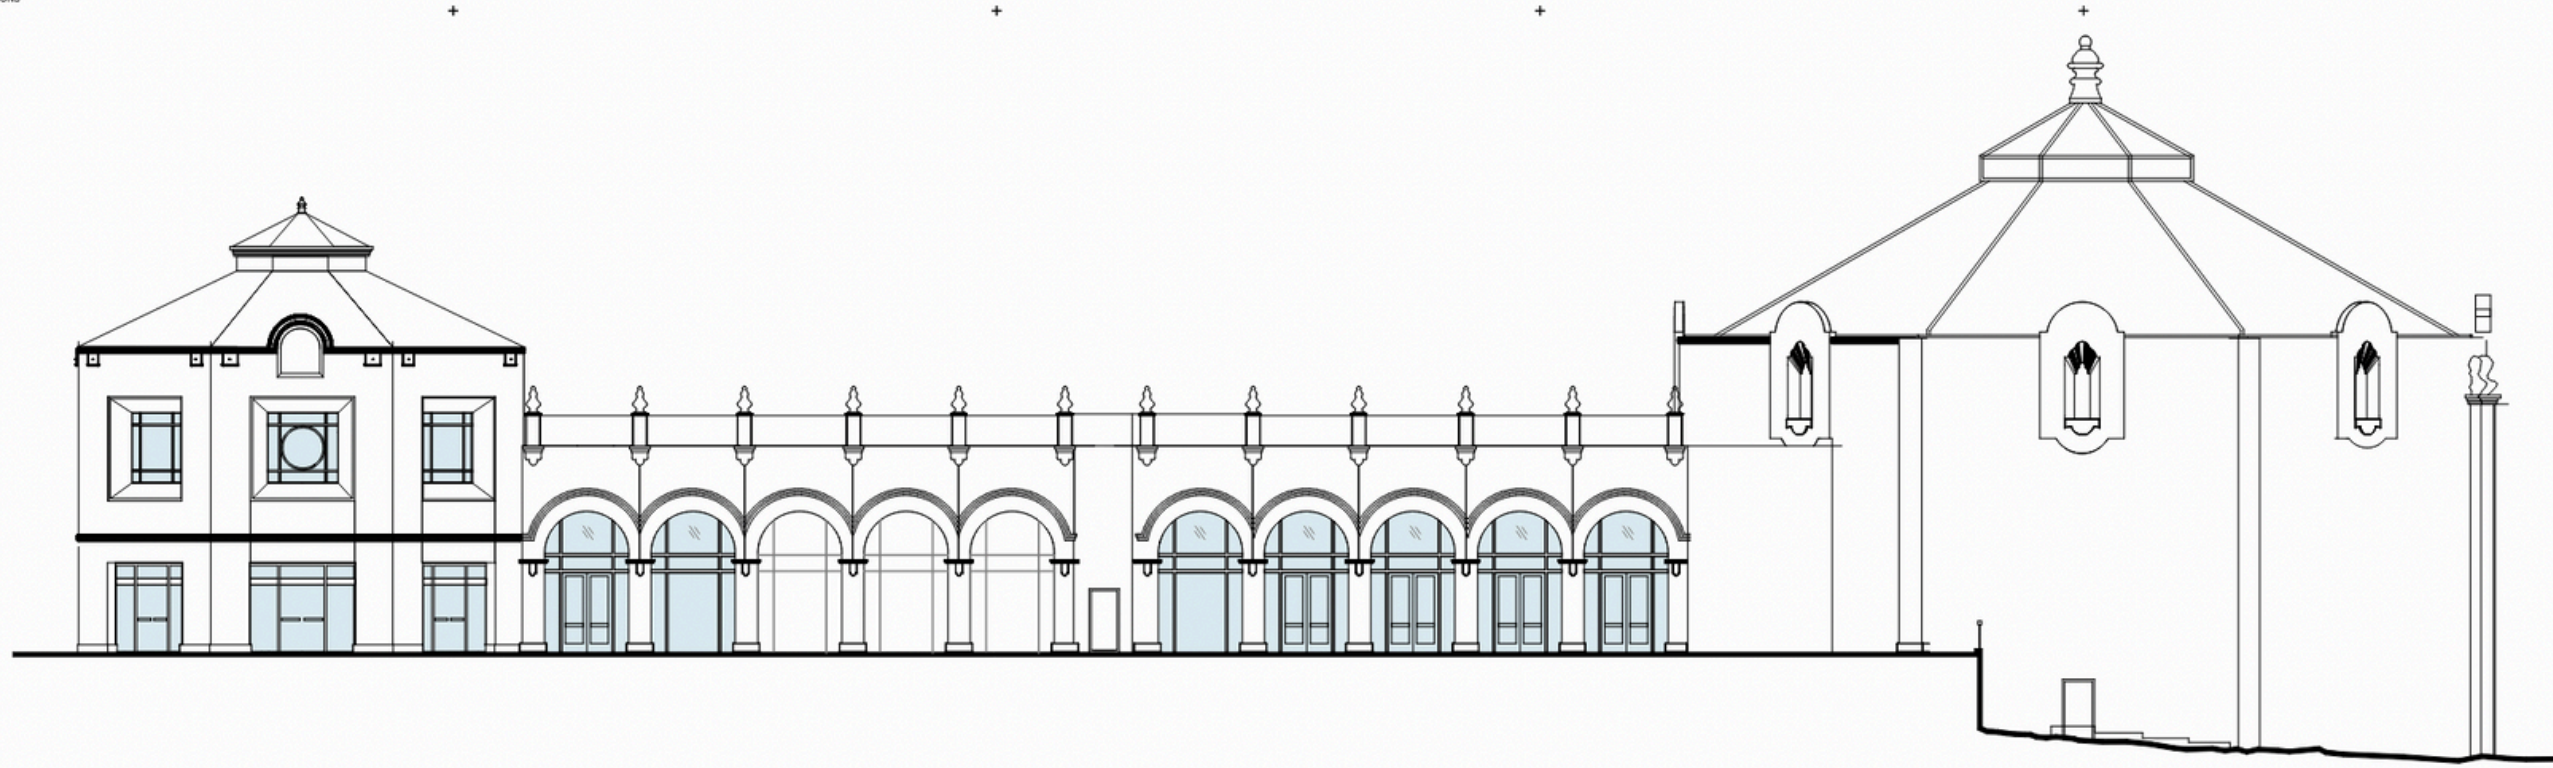

NORTH ELEVATION - EXISTING

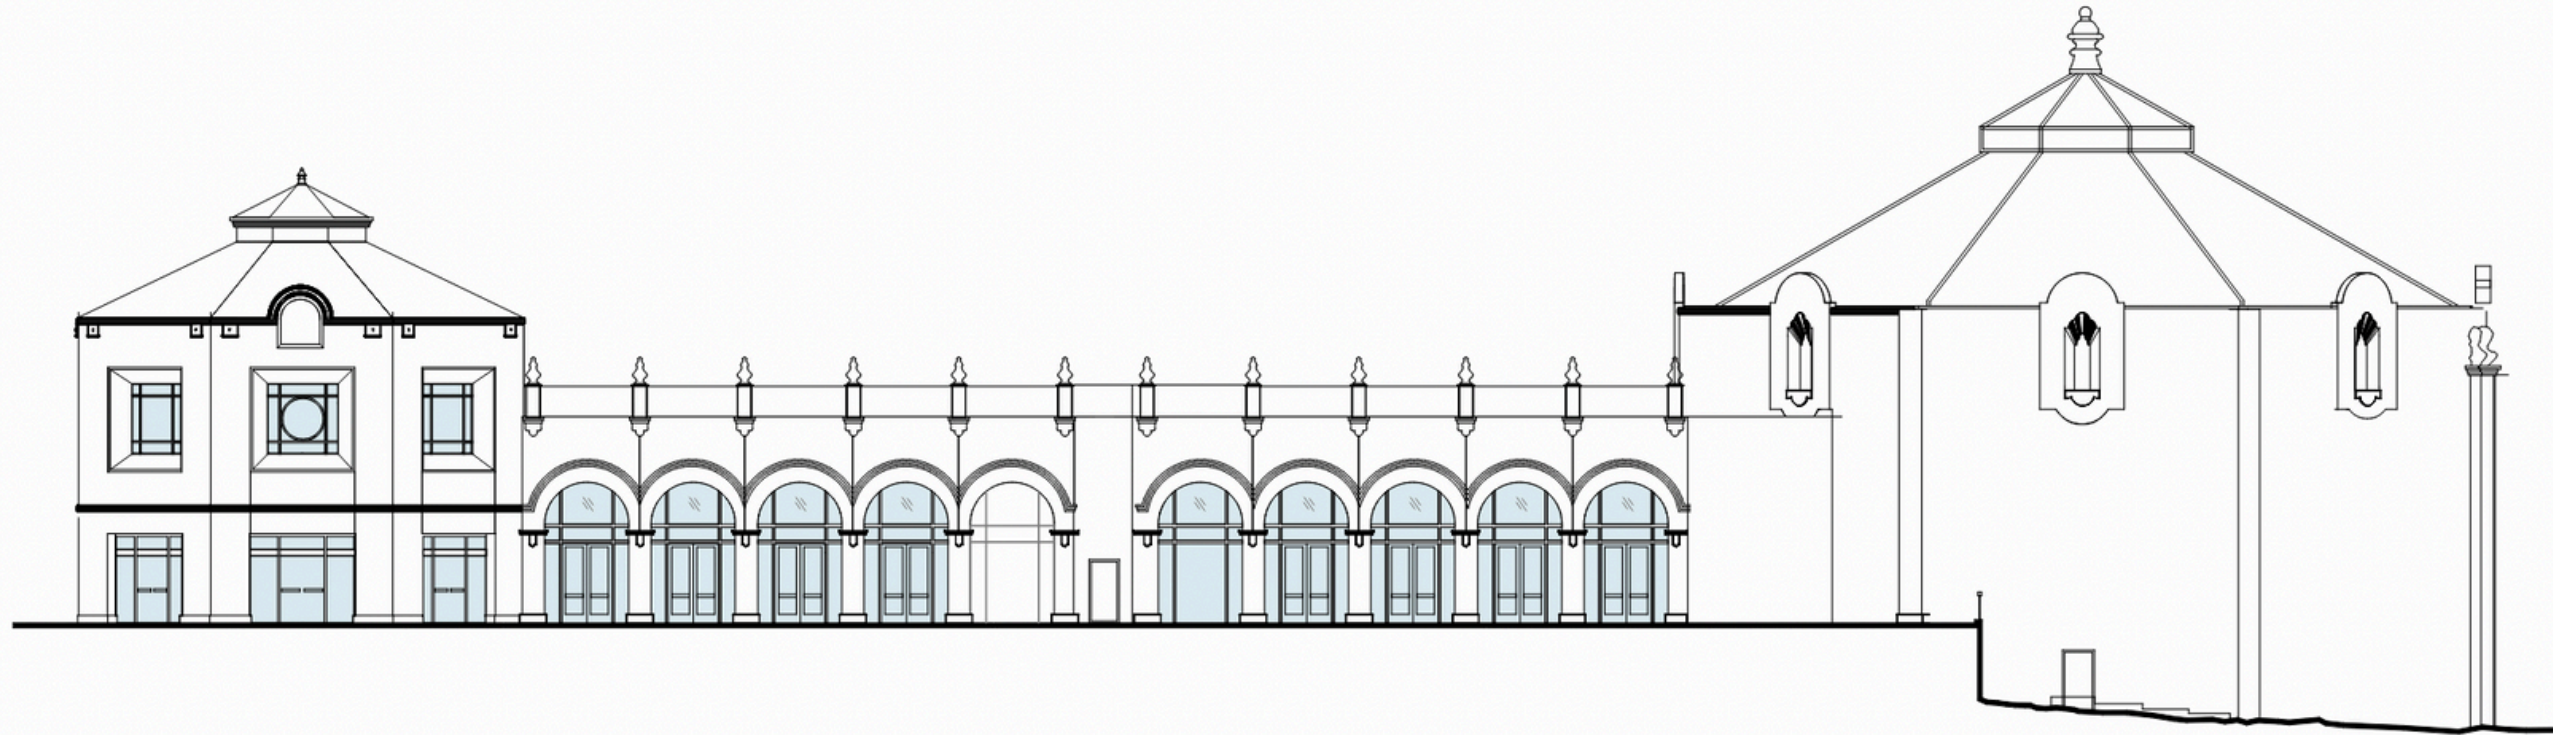

NORTH ELEVATION - PROPOSED

carrier  
johnson  
+culture  
186 F St #600, San Diego, CA 92101  
phone 619.239.2353

REUBEN H. FLEET  
SCIENCE CENTER  
1875 El Prado, San Diego, CA  
92101

ISSUES:


| NO | DESCRIPTION | DATE |
|----|-------------|------|
|    |             |      |

PRELIMINARY NOT FOR CONSTRUCTION

PROJECT NO:  
6299.00  
FILE NAME:  
P:\2018\0180205\A7.0\A7.0.dwg  
DRAWN BY: Author  
CHECKED BY: Checker  
PLOT DATE:  
2/18/2025 2:14:05 PM  
TITLE:

EXTERIOR ELEVATIONS

DRAWING NO:

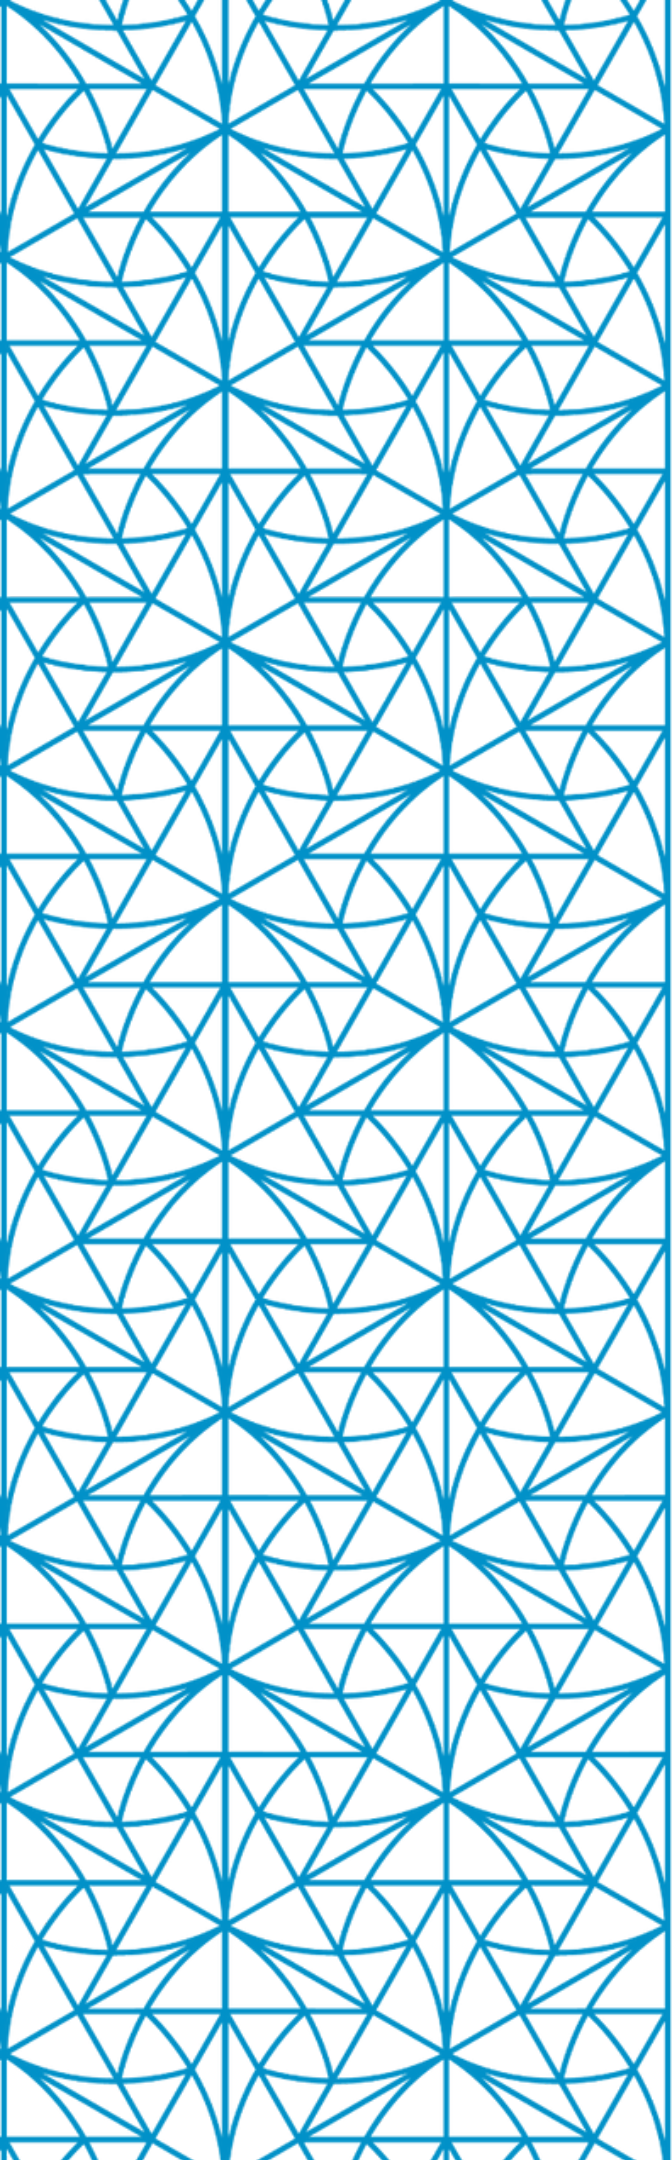

**Thank You!**