





EXISTING

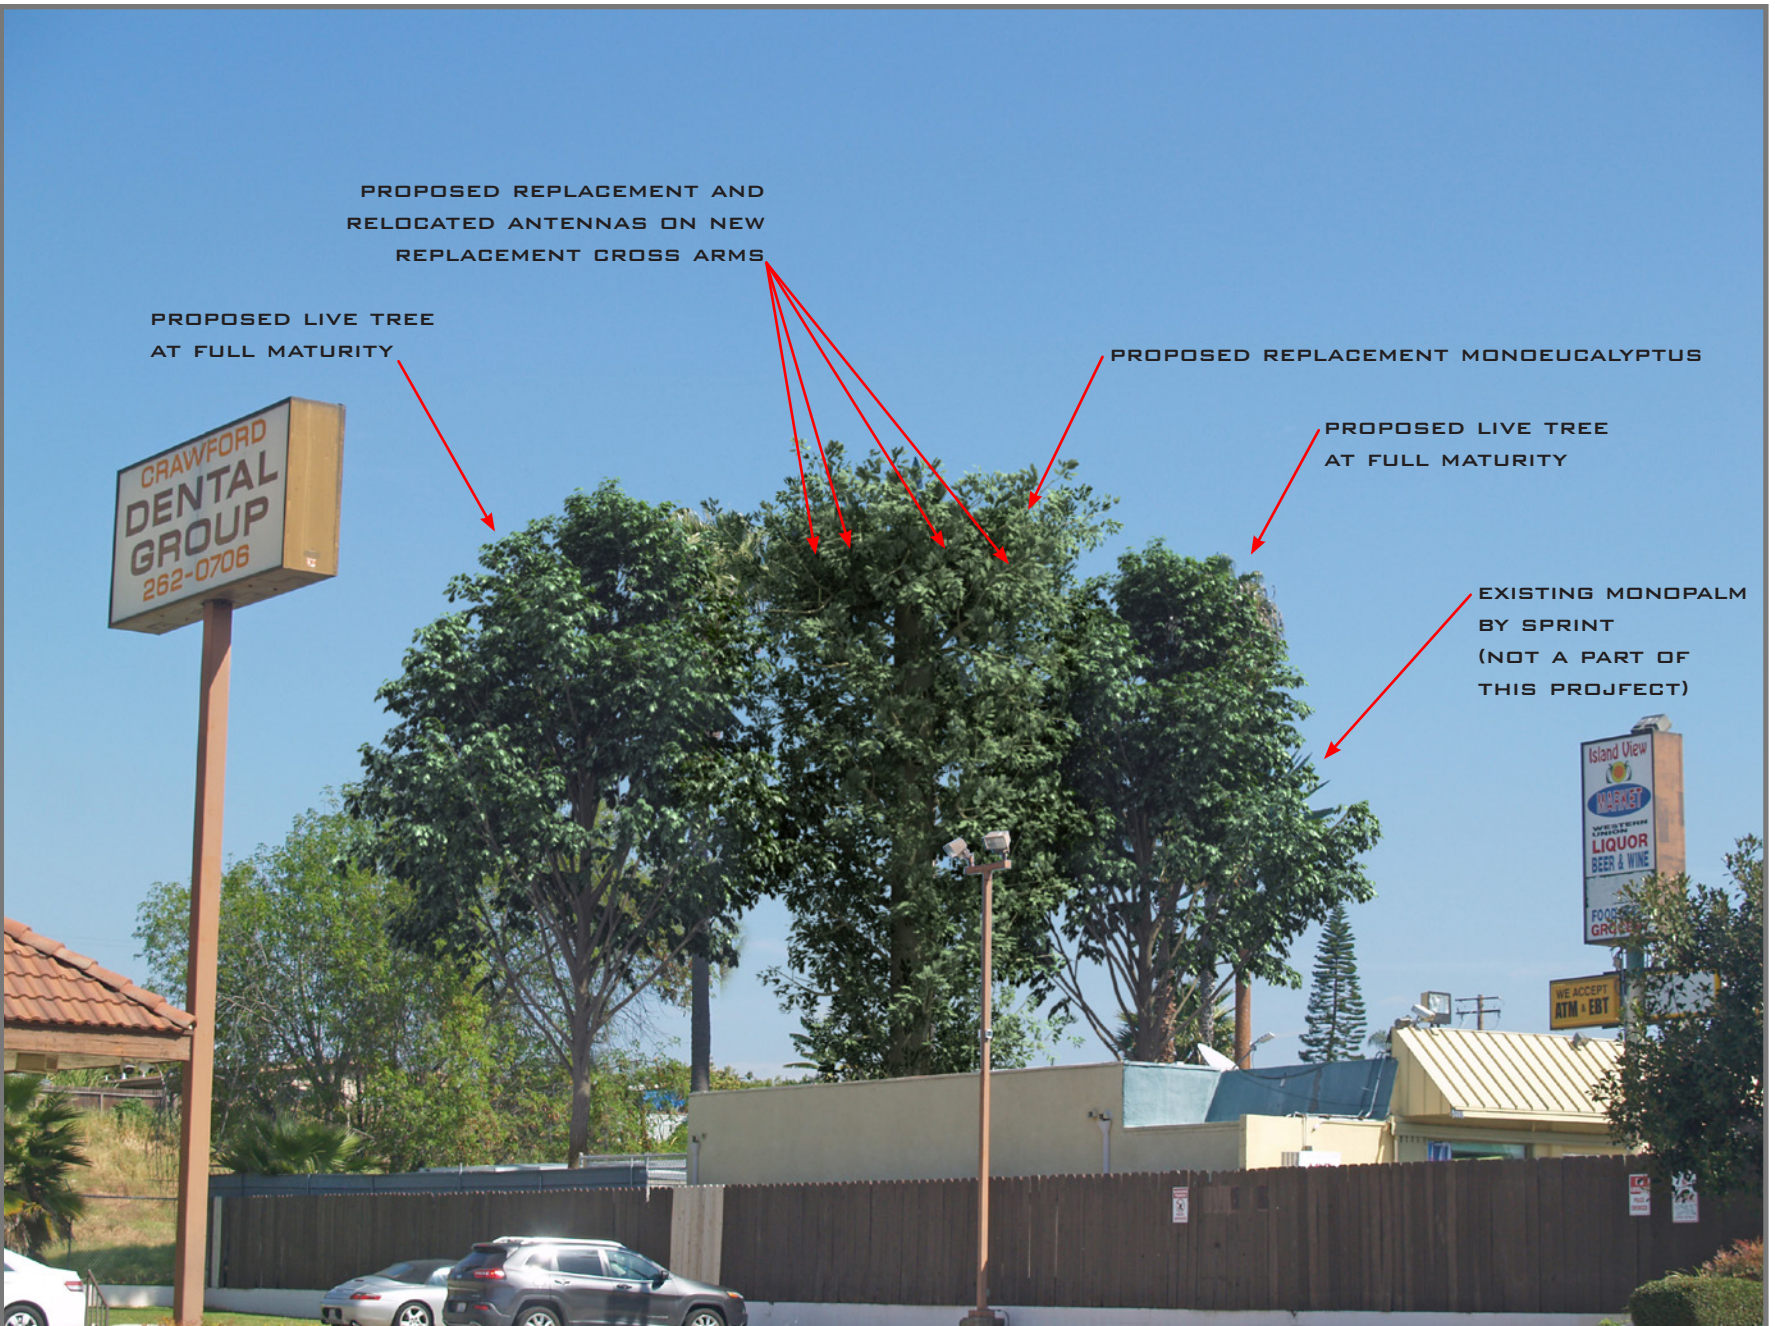

PROPOSED LOOKING NORTHEAST FROM LOGAN AVENUE




EXISTING

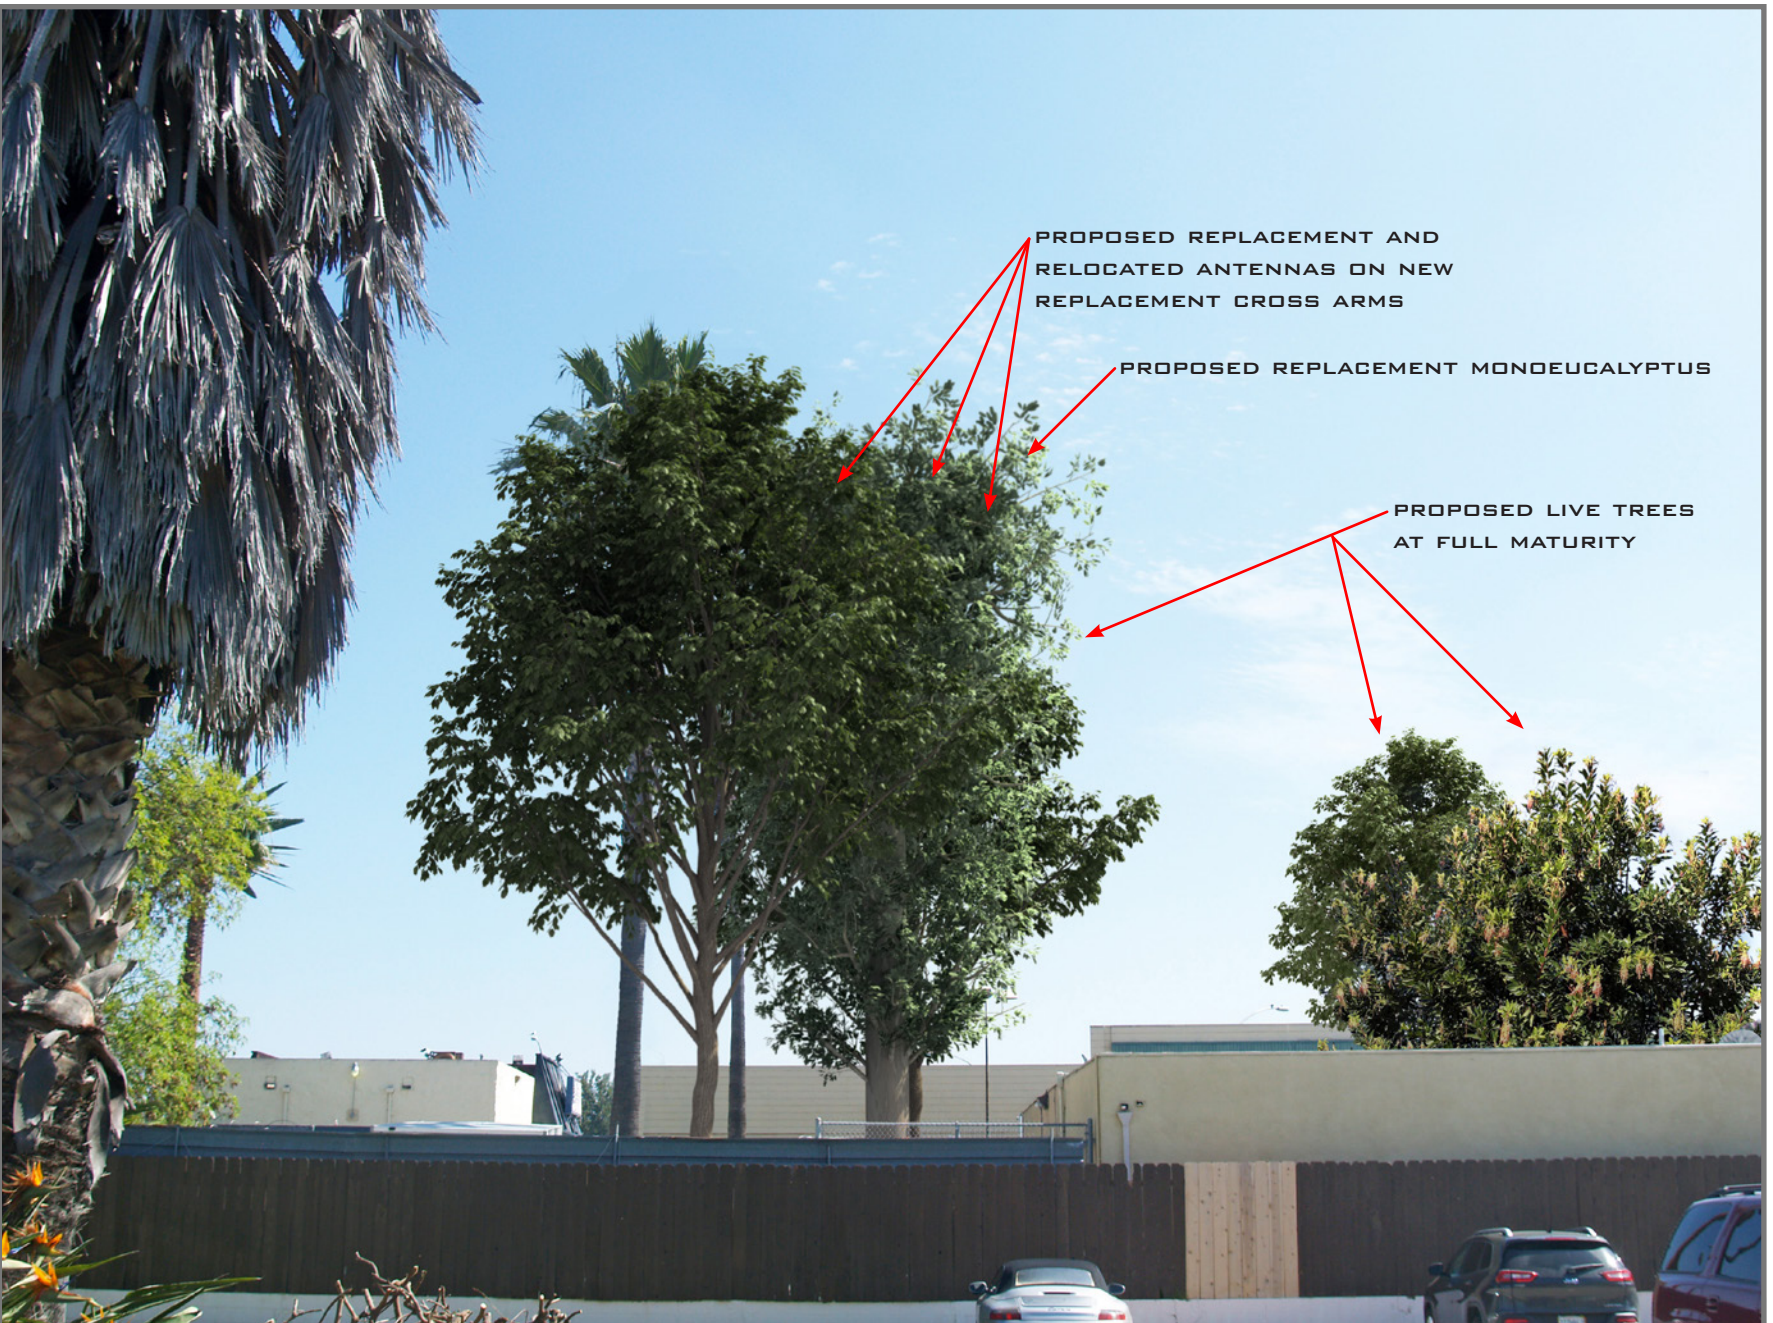

PROPOSED LOOKING EAST FROM ADJACENT PROPERTY



EXISTING

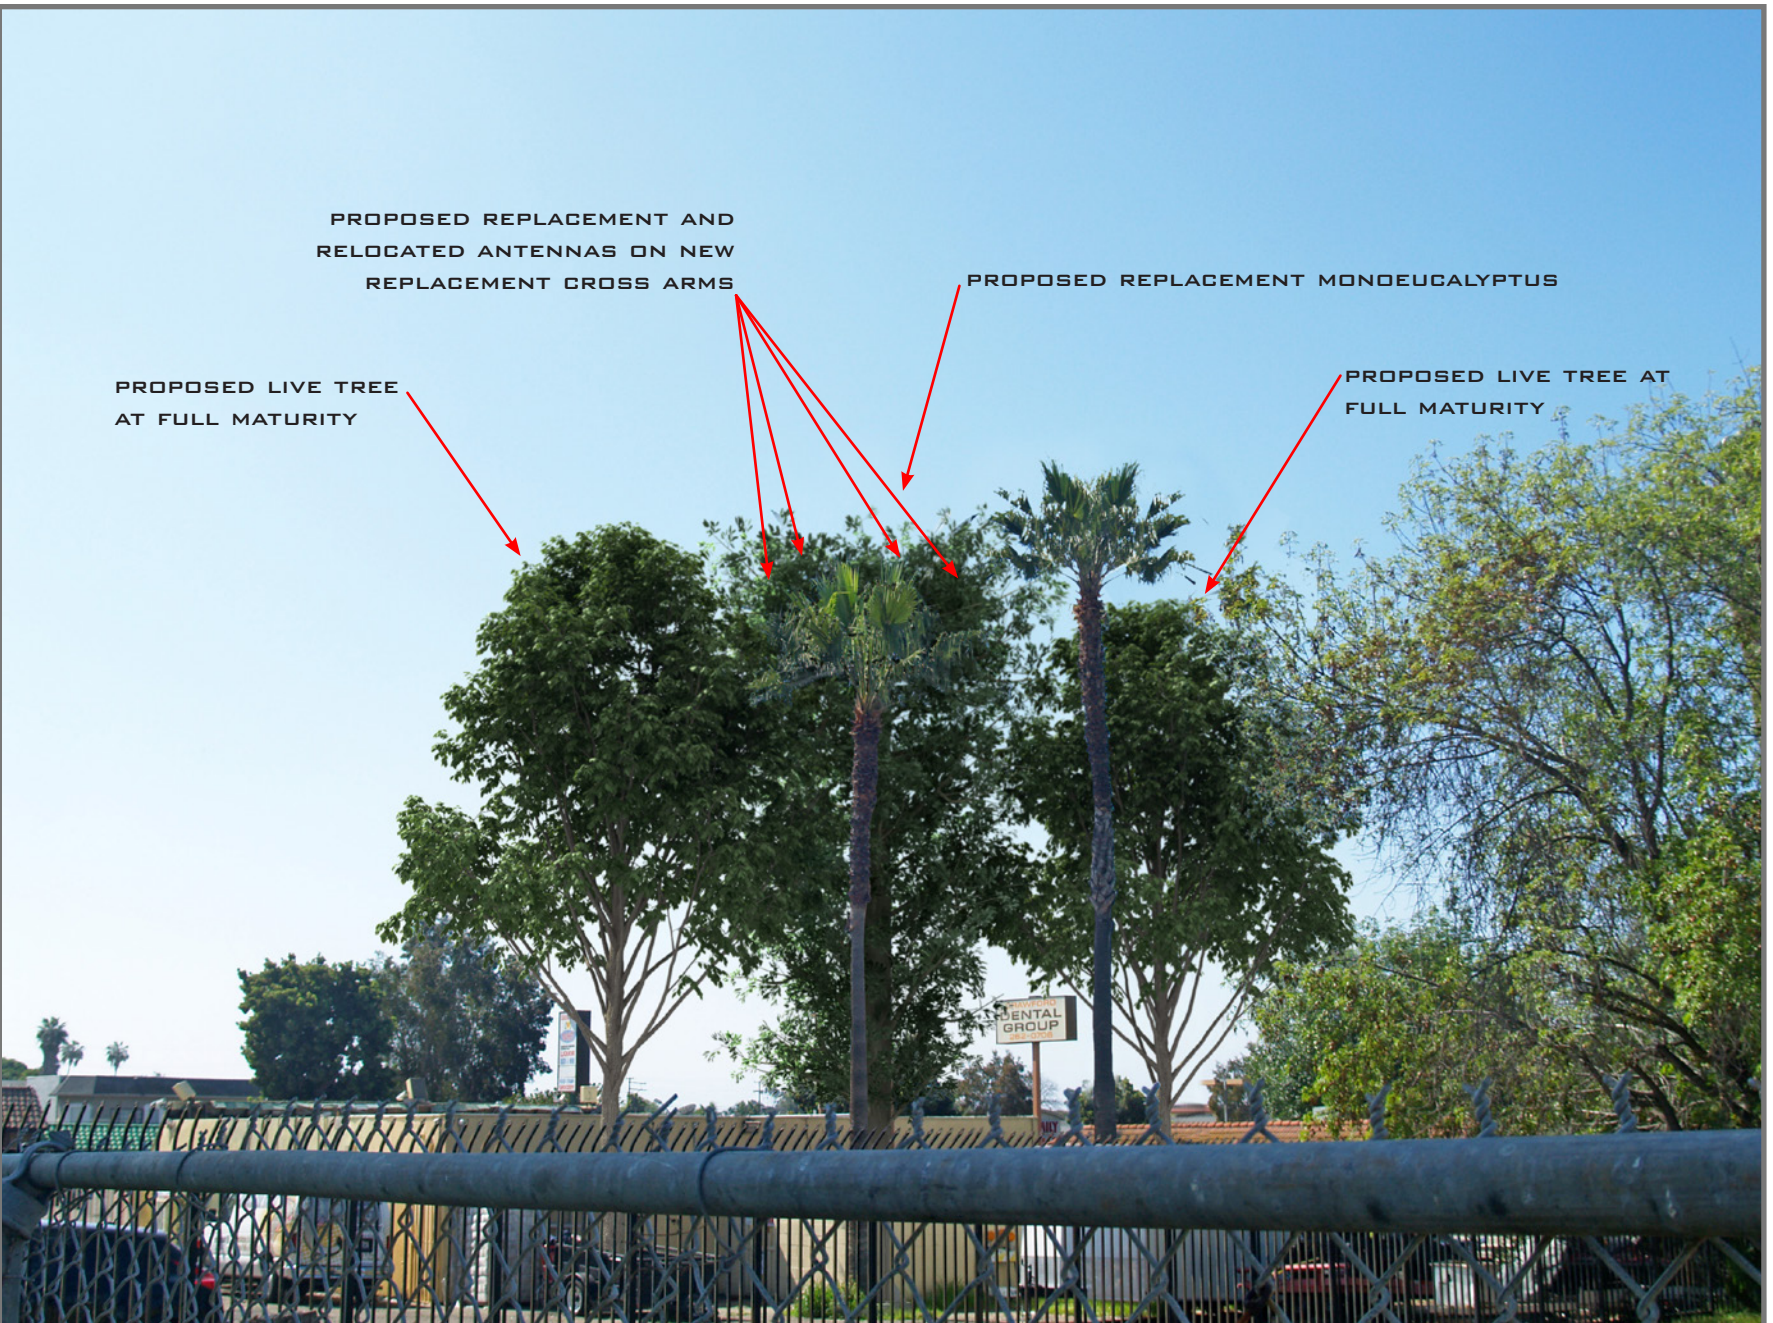


PROPOSED

LOOKING SOUTHWEST FROM ADJACENT PROPERTY



EXISTING

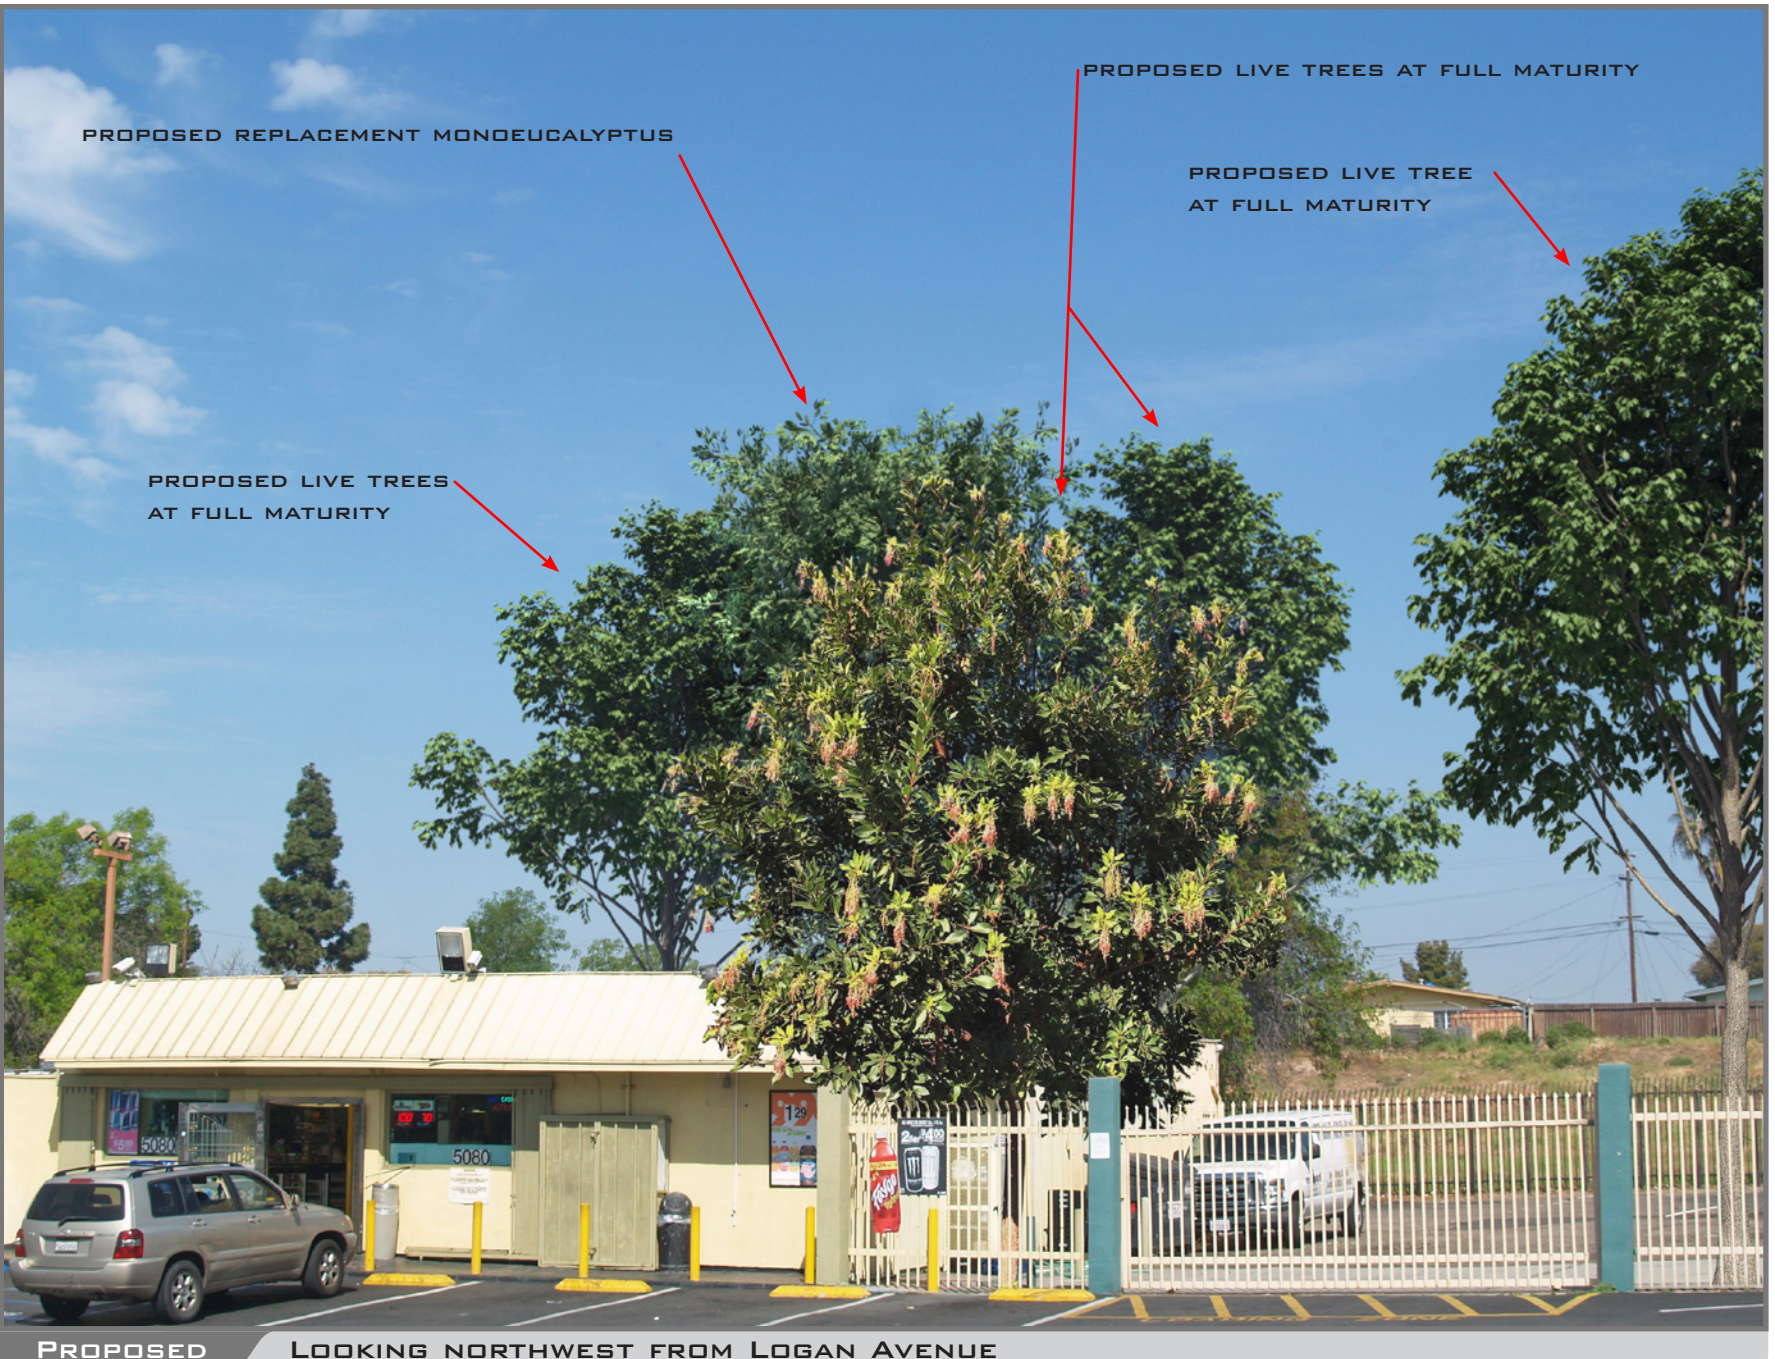

PROPOSED LOOKING NORTHWEST FROM LOGAN AVENUE



EXISTING



PROPOSED LOOKING NORTHEAST FROM LOGAN AVENUE



EXISTING MONOPALM BY SPRINT
(NOT A PART OF THIS PROJECT)




EXISTING

EXISTING MONOPALM BY SPRINT
(NOT A PART OF THIS PROJECT)

PROPOSED LIVE TREES
AT FULL MATURITY

PROPOSED REPLACEMENT
MONOEUCALYPTUS
PROPOSED REPLACEMENT AND
RELOCATED ANTENNAS ON NEW
REPLACEMENT CROSS ARMS

PROPOSED LIVE TREE AT
FULL MATURITY

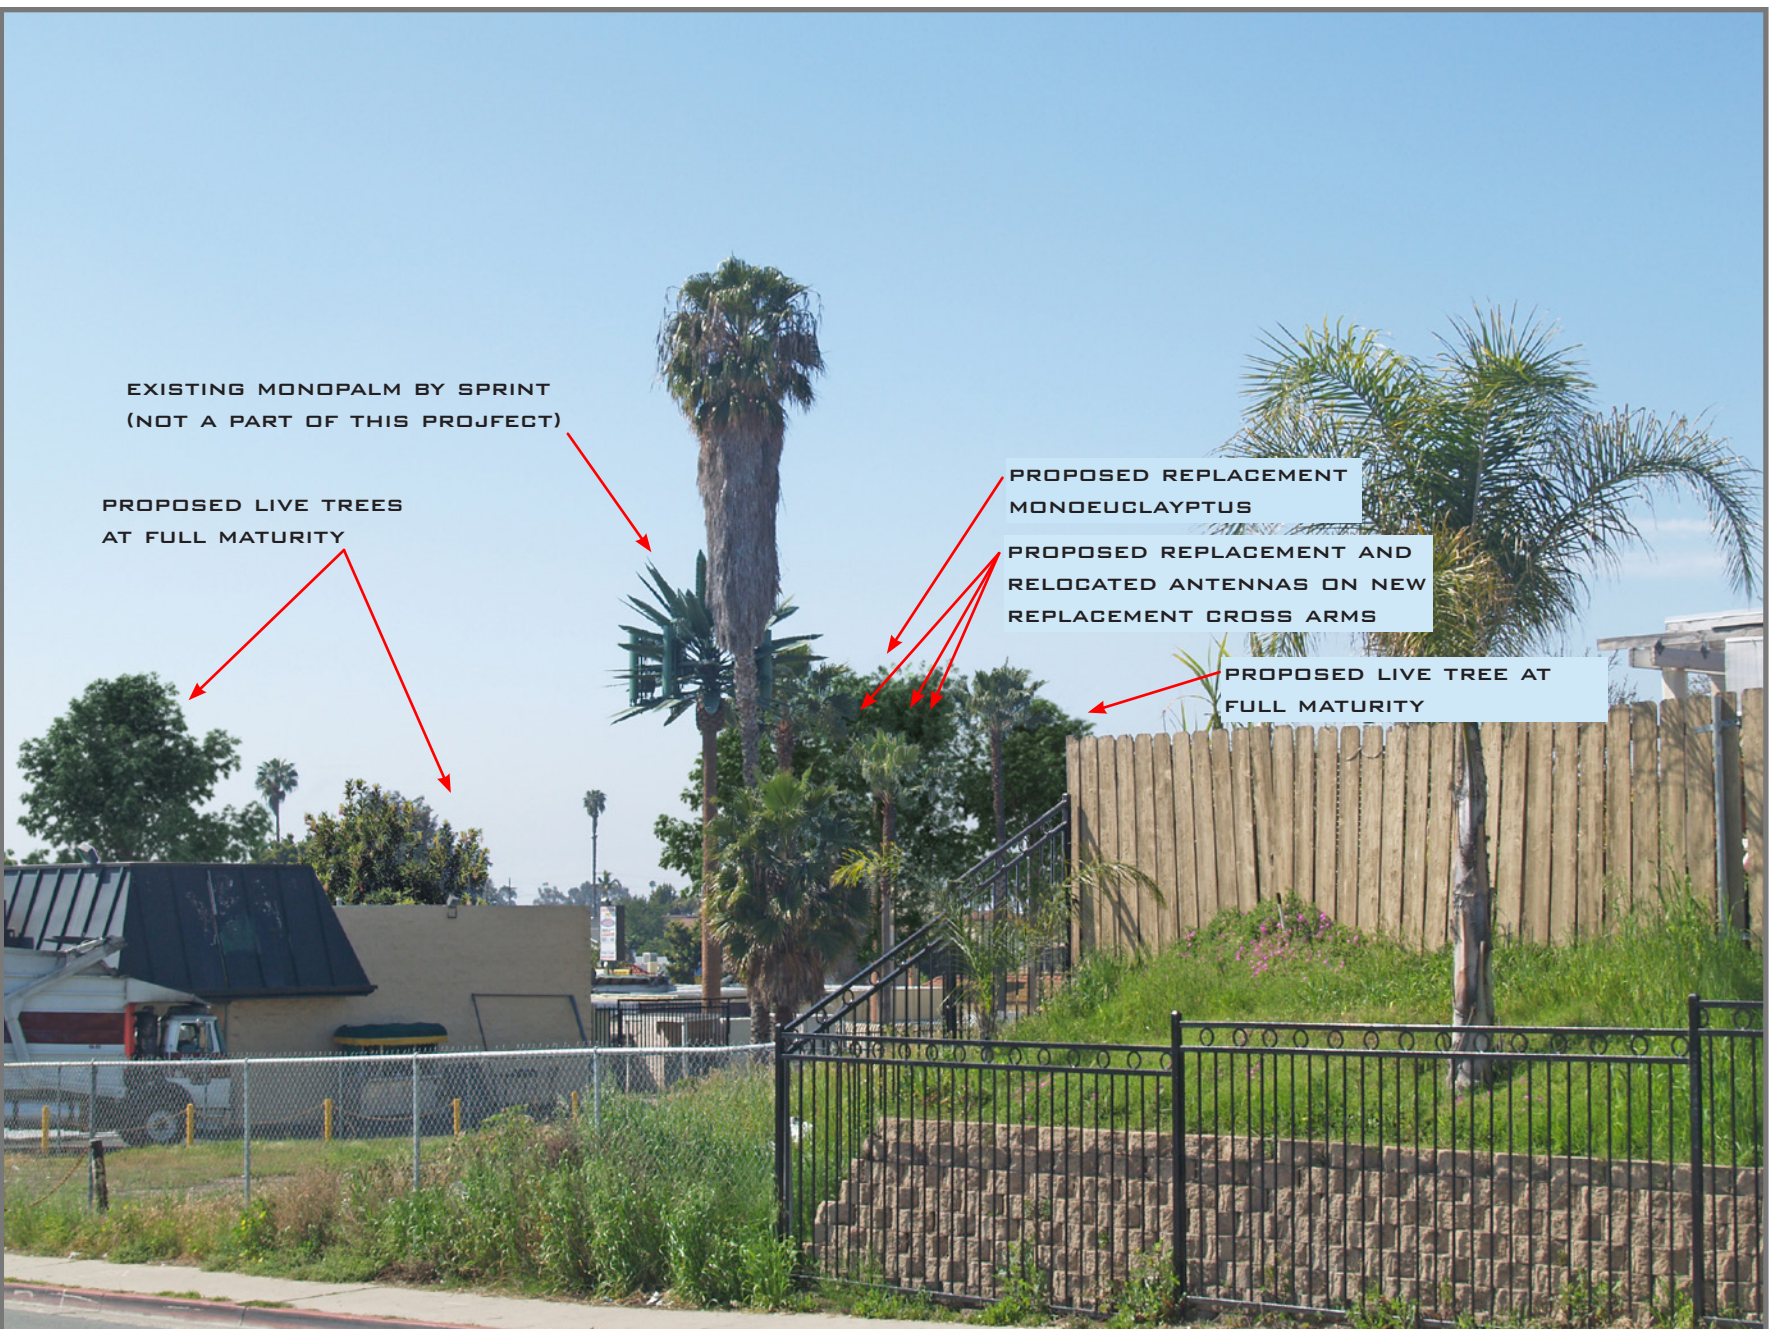


PROPOSED

LOOKING SOUTHWEST FROM EUCLID AVENUE



EXISTING

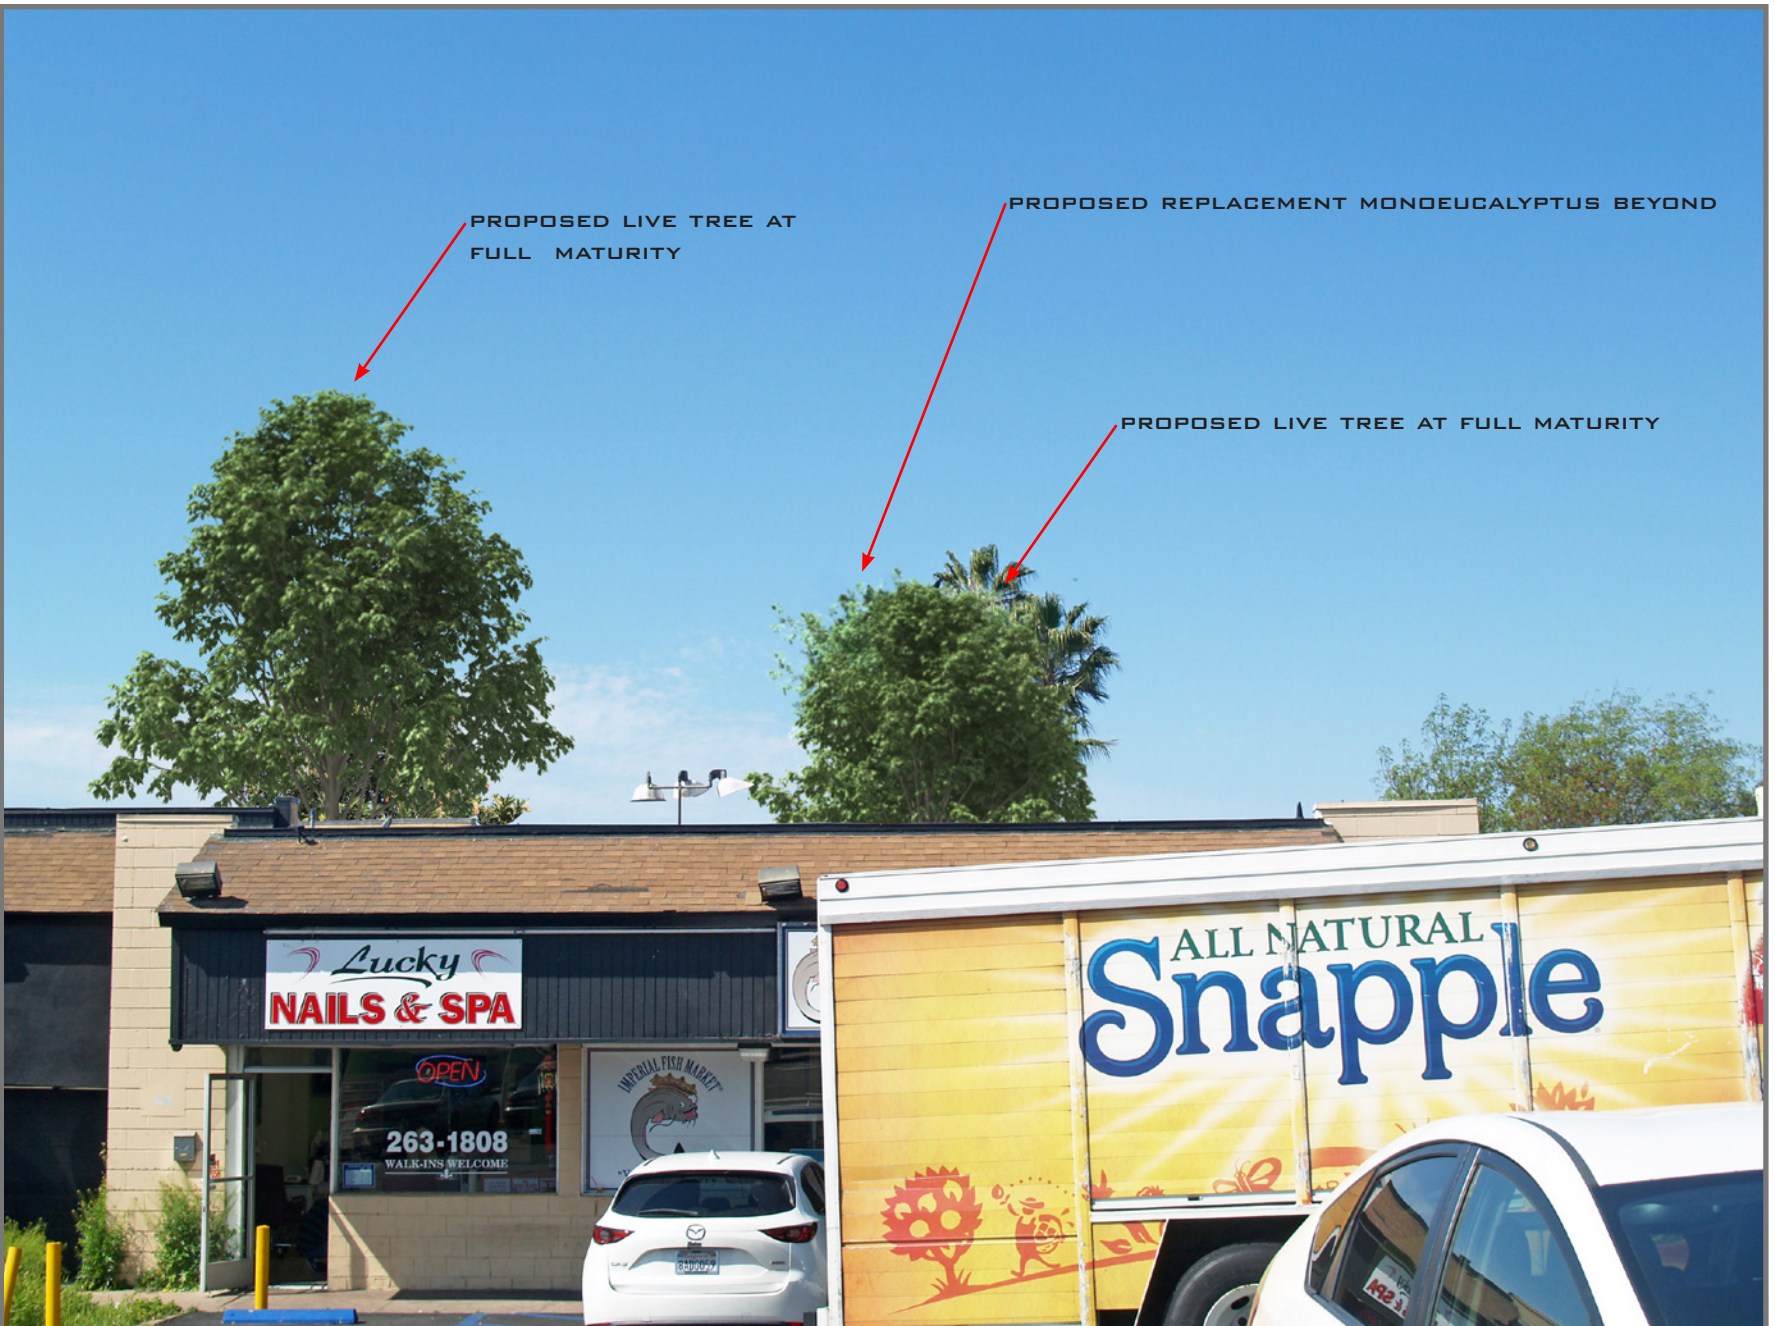

PROPOSED LOOKING WEST FROM EUCLID AVENUE