
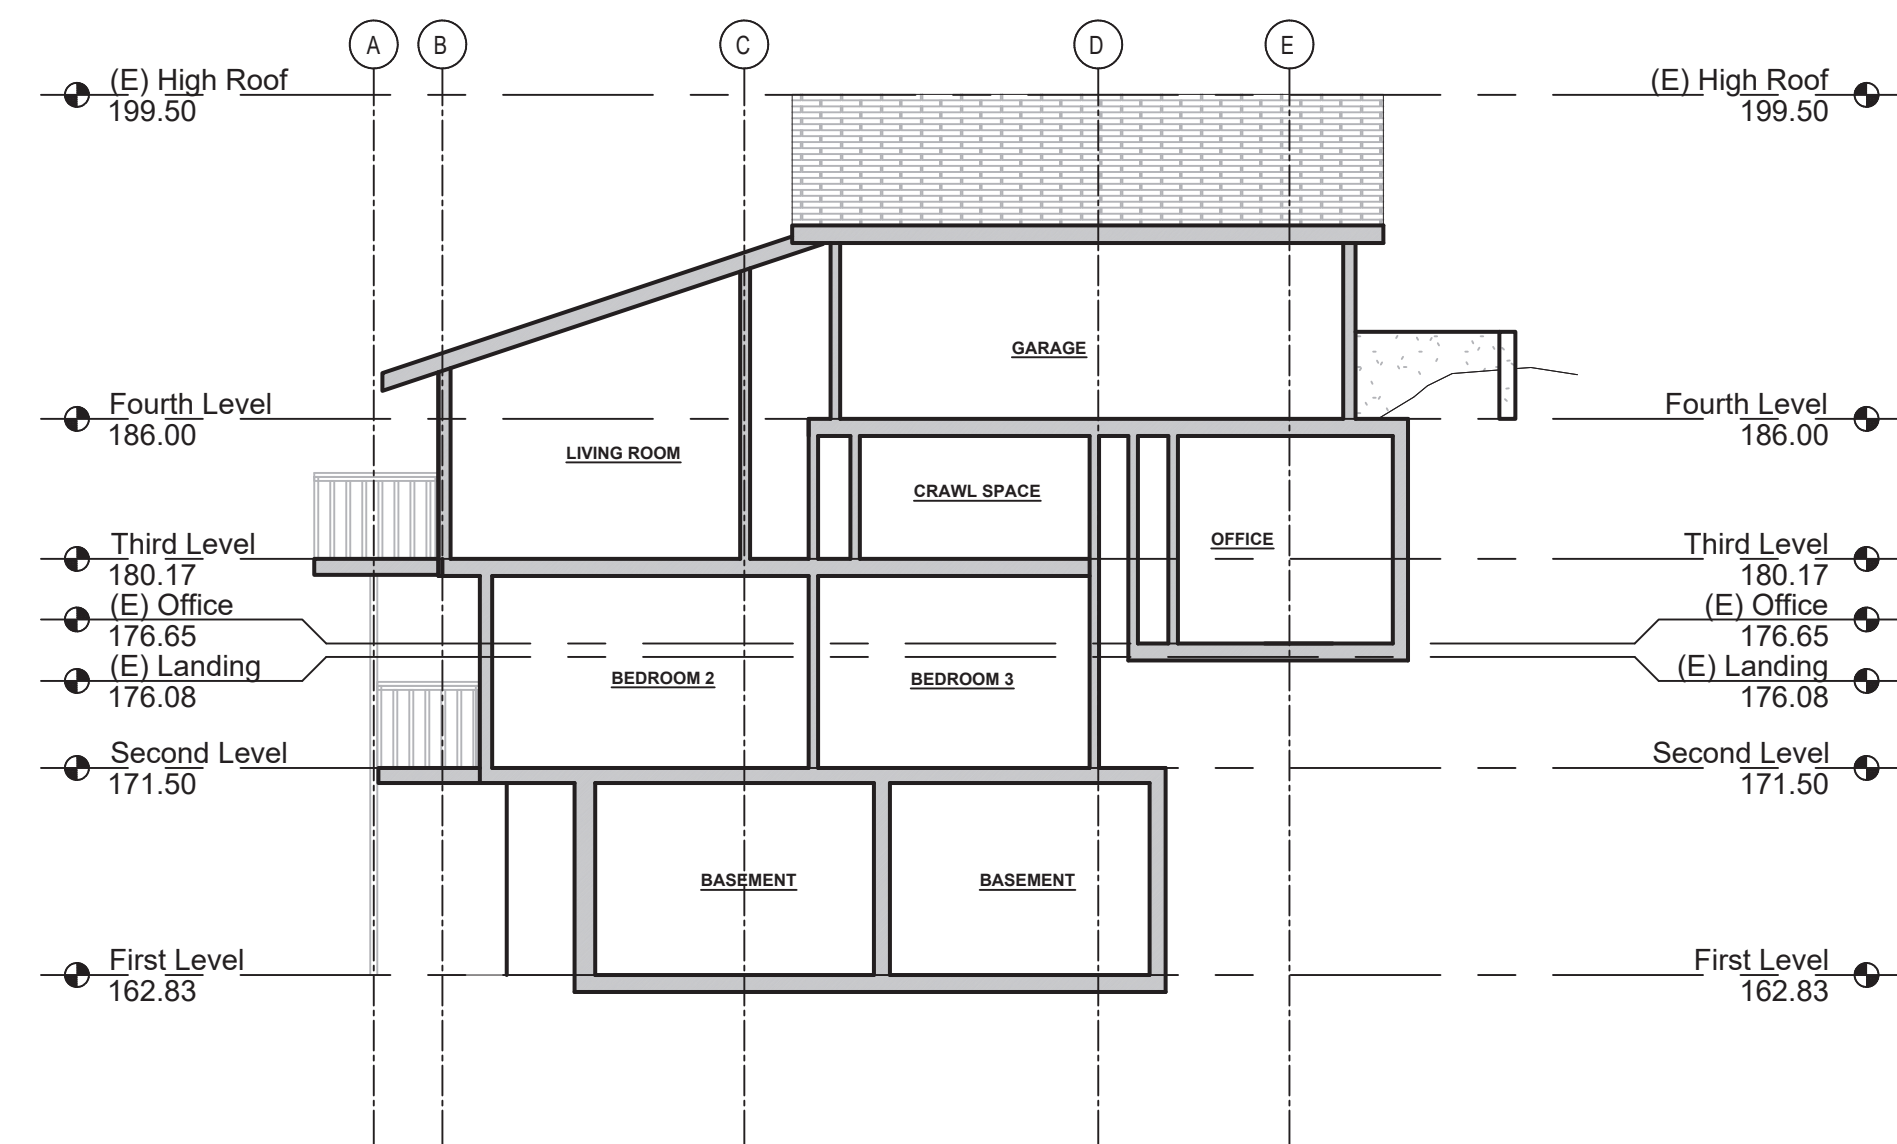


**4** EXISTING/DEMOLITION SECTION  
1/8" = 1'-0"


**6** EXISTING/DEMOLITION SECTION  
1/8" = 1'-0"

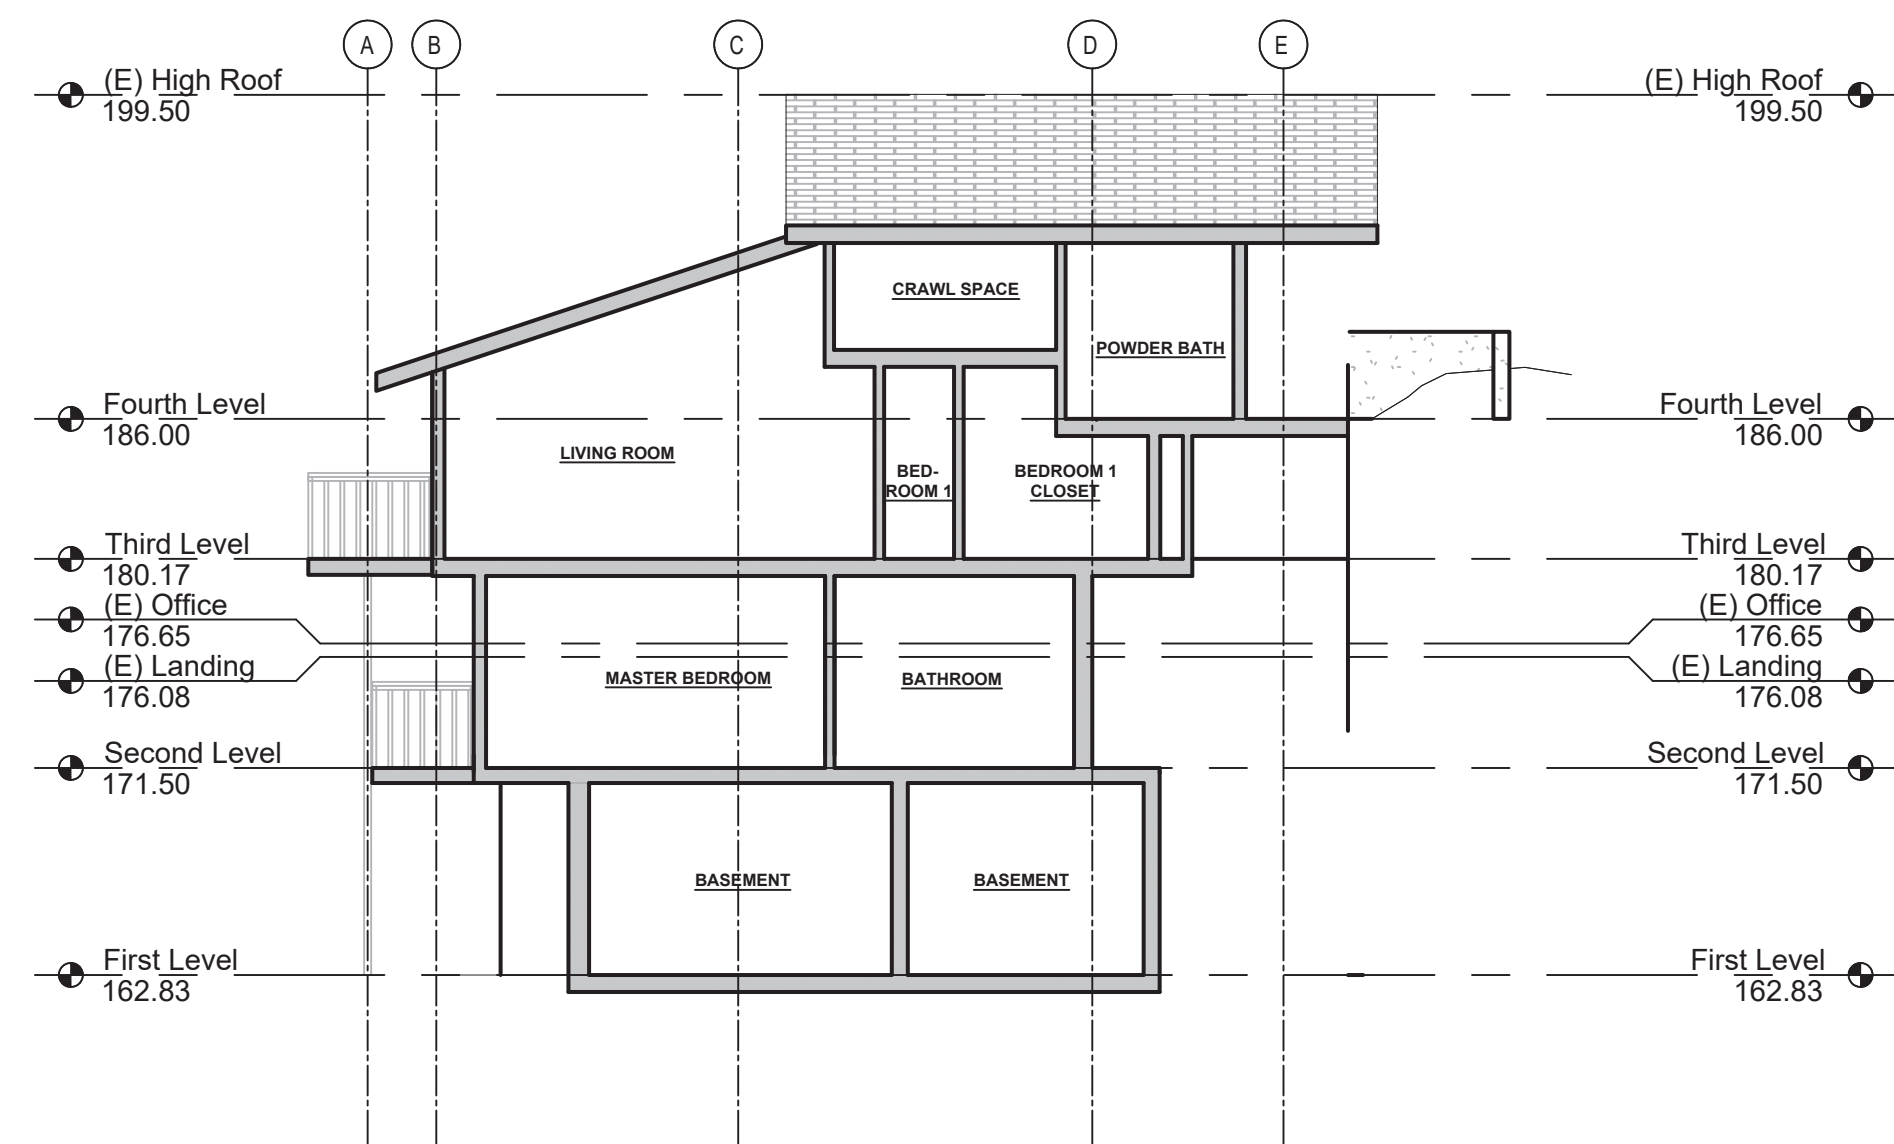

**5** EXISTING/DEMOLITION SECTION  
1/8" = 1'-0"

**7** EXISTING/DEMOLITION SECTION  
1/8" = 1'-0"

STAMP:

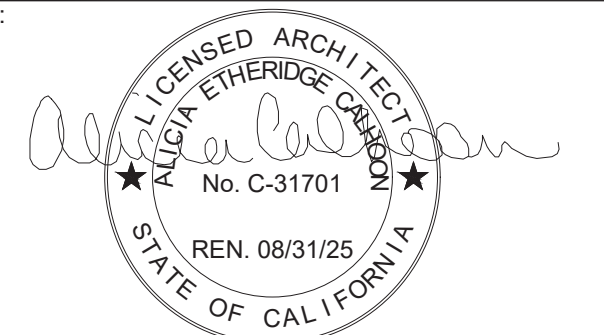

REV. 3:	12-18-23
REV. 2:	09-14-23
REV. 1:	04-07-23
ORIGINAL DATE:	08-06-21

SHEET TITLE:


EXISTING/ DEMOLITION SECTIONS

SHEET NUMBER:


PTS-0695833

**CARR-GAFRIC  
RESIDENCE**

2845 UNION STREET, SAN DIEGO, CA 92103

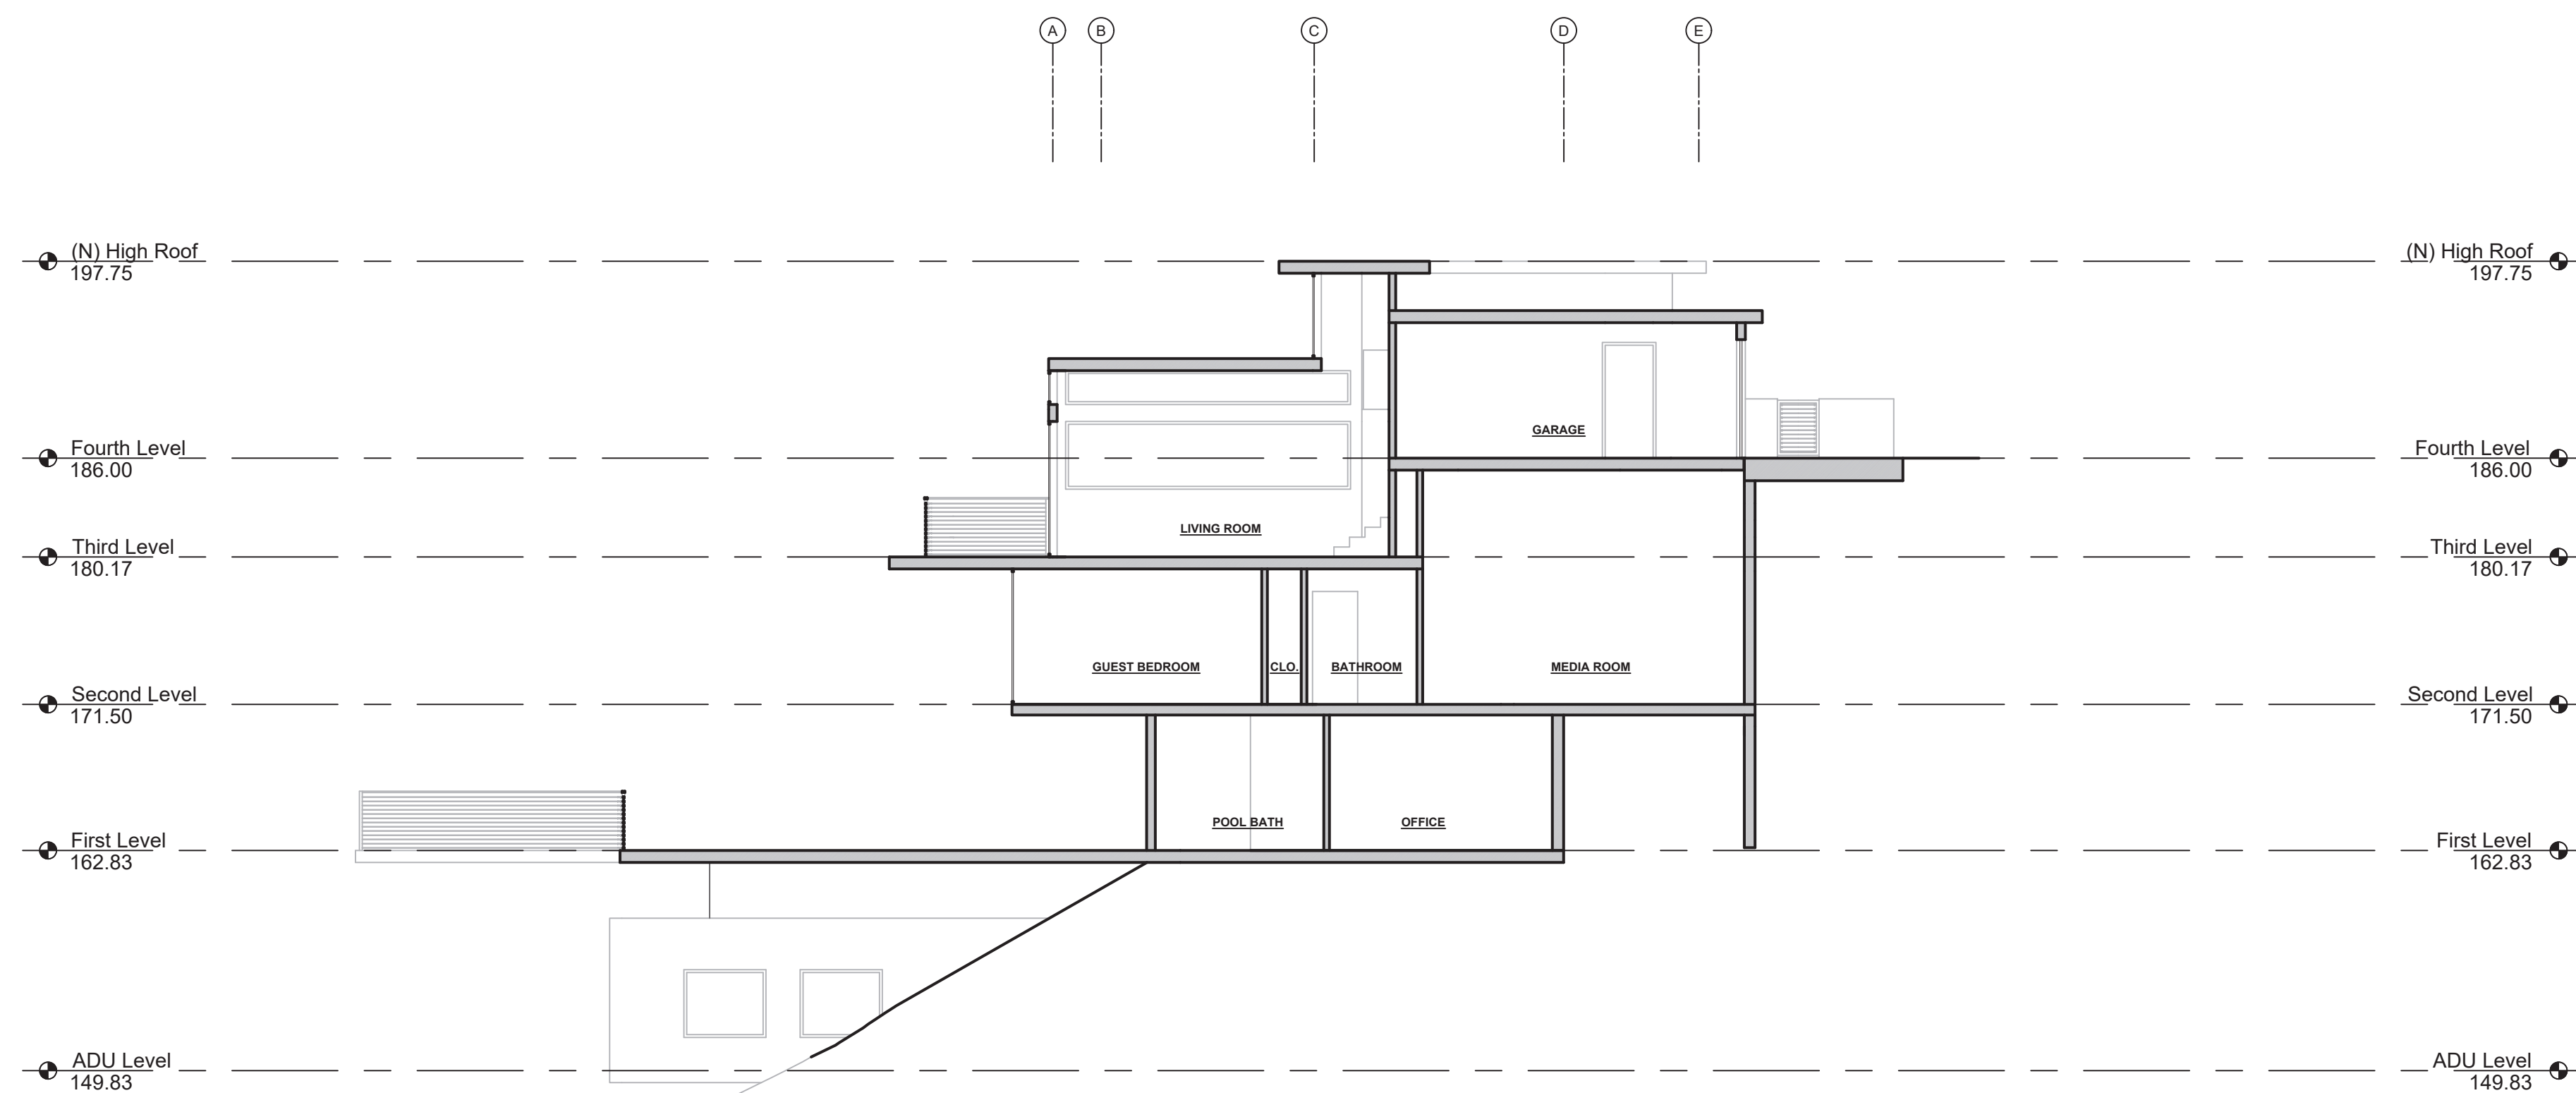


**4 NEW SECTION**  
1/8" = 1'-0"

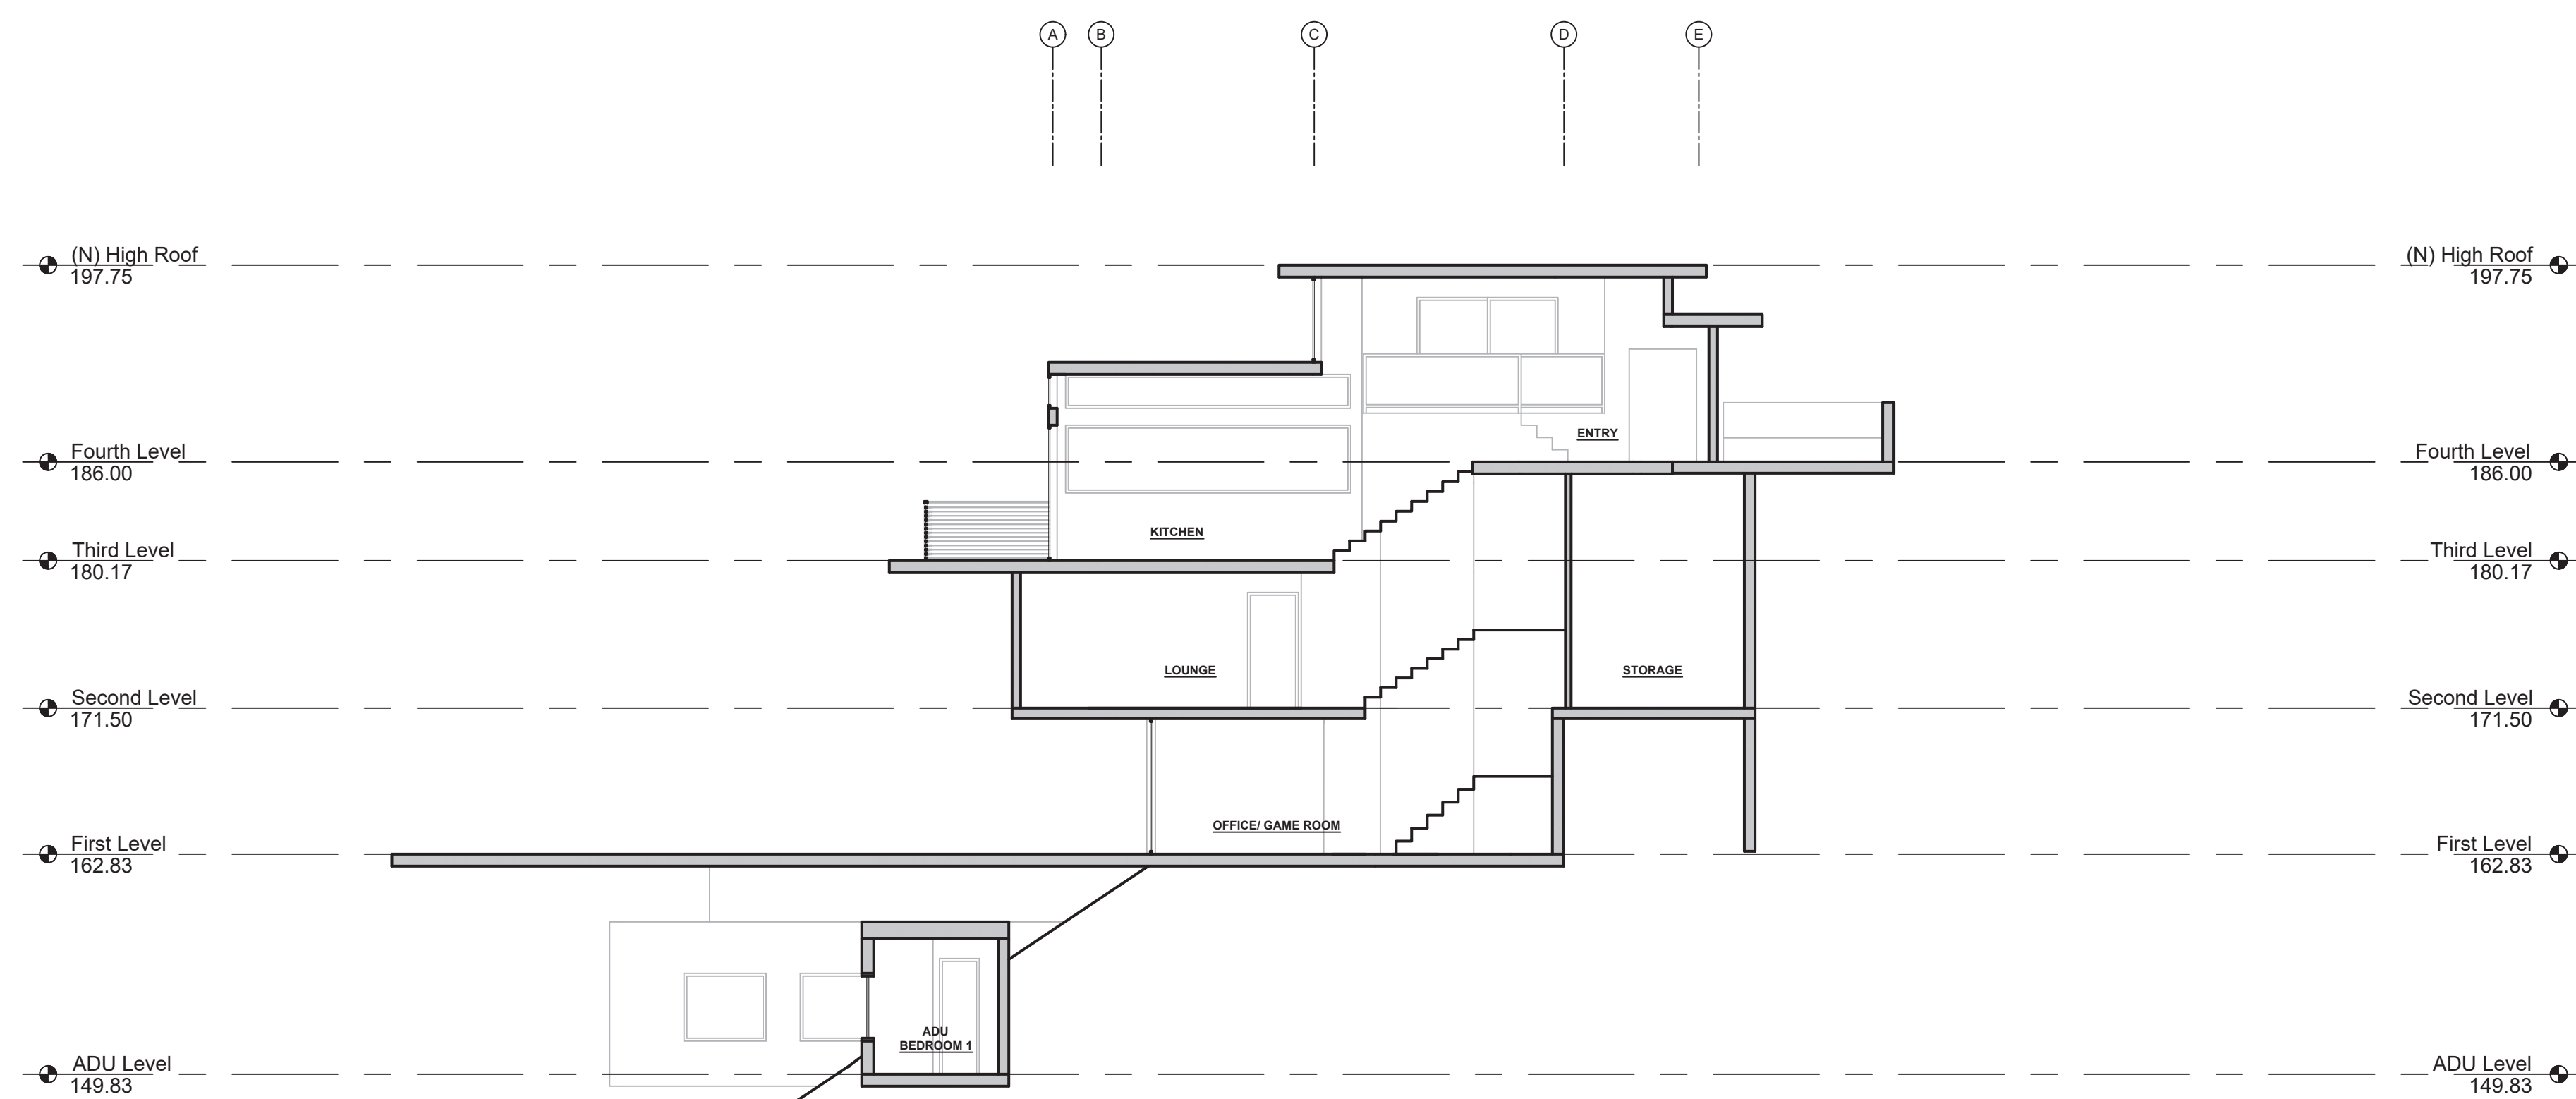

**5 NEW SECTION**  
1/8" = 1'-0"

STAMP:

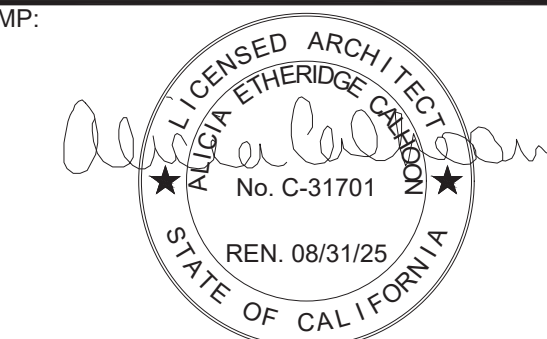

REV. 3:	12-18-23
REV. 2:	09-14-23
REV. 1:	04-07-23
ORIGINAL DATE:	08-06-21

SHEET TITLE:

NEW SECTIONS

SHEET NUMBER:

**A3.02a**