

Planning Department

# San Ysidro Wayfinding Signs

Project Manager:  
Elizabeth Ocampo Vivero  
Senior Planner  
Planning Department  
[eocampo@sanidiego.gov](mailto:eocampo@sanidiego.gov)  
(619) 236-6301

November 30, 2018



## San Ysidro Wayfinding Signs

Location of Signs 1 through 15 .....	4
Elevation of Sign 2.....	5
Elevation of Sign 3.....	6
Elevation of Sign 4.....	7
Elevation of Sign 5.....	8
Elevation of Sign 6.....	9
Elevation of Sign 7.....	9
Elevation of Sign 8.....	9
Elevation of Sign 9.....	10
Elevation of Sign 10.....	11
Elevation of Sign 12.....	12
Elevation of Sign 13.....	12
Elevation of Sign 14.....	13
Elevation of Sign 15.....	14
Elevation of Sign 16.....	15
Location of Signs 17 through 19 .....	16
Elevation of Sign 17.....	17
Elevation of Sign 18.....	18
Elevation of Sign 19.....	19
Wayfinding Icons.....	20

WAYFINDING SIGNS

SIGN KEY

<div><div></div><div>GATEWAY SIGN 16' HIGH QTY 1 SIGN # 15</div></div>	<div><div></div><div>DESTINATION SIGN 16' HIGH SIGN # 1,5,10 QTY 3</div></div>	<div><div></div><div>MULTI-DIRECTIONAL SIGN, 11' HIGH SIGN # 2,3,4,9 QTY 4</div></div>	<div><div></div><div>PEDESTRIAN SIGN ATTACHED TO EXISTING STRUCTURES 2'-4" WIDE SIGN # 6A,6B,7,8,12,13,14,16 QTY 8</div></div>
--	--	--	--

SIGN LIST

NUMBER	MOUNTING	SIGN LOCATION
1	GROUND	VIRGINIA AVE. AT WEST PEDESTRIAN BUILDING
2	GROUND	VIRGINIA AVE. AT BUS STOP CROSS WALK
3	GROUND	CAMINO DE LA PLAZA & VIRGINIA AVENUE
4	GROUND	CAMINO DE LA PLAZA
5	GROUND	CAMINO DE LA PLAZA & PEDESTRIAN BRIDGE
6A	EXISTING FENCE	PEDESTRIAN BRIDGE
6B	EXISTING FENCE	PEDESTRIAN BRIDGE
7	EXISTING FENCE	PEDESTRIAN BRIDGE
8	EXISTING FENCE	PEDESTRIAN BRIDGE
9	GROUND	E. SAN YSIDRO BLVD AT PEDESTRAIN BRIDGE
10	GROUND	MAIN PEDESTRIAN BUILDING
11		OMITTED
12	EXISTING POLE	E. SAN YSIDRO BLVD & RAIL CT
13	EXISTING POLE	E. SAN YSIDRO BLVD MID BLOCK
14	GROUND	E. SAN YSIDRO BLVD & CAMINO DE LA PLAZA
15	GROUND	E. SAN YSIDRO BLVD & CAMINO DE LA PLAZA
16	EXISTING FENCE	E. SAN YSIDRO BLVD & CAMINO DE LA PLAZA

6B

EXISTING FENCE

PEDESTRIAN BRIDGE

ADDED SIGN 6B, 05/09/18


SIGN TEXT

San Ysidro Wayfinding Signs

DESTINATION TEXT

Destinations to be posted on directional signs within the Port of Entry District.

Column A	Column B
ENGLISH	SPANISH
1. Public Restroom	1. Baño Público
2. Main Pedestrian Building	2. Edificio Peatonal Principal
3. West Pedestrian Building	3. Edificio Peatonal Oeste
4. Border Village District	4. Distrito de la Frontera
5. Outlet Shopping	5. Tiendas Outlet
6. Virginia Ave. Transit Center	6. Centro de Tránsito Avenida Virginia
7. San Ysidro Transit Center	7. Centro de Tránsito de San Ysidro
8. Pedestrian Bridge	8. Puente Peatonal
9. San Ysidro Bus Terminal	9. Terminal de Autobuses de San Ysidro
10. Mexico	10. México

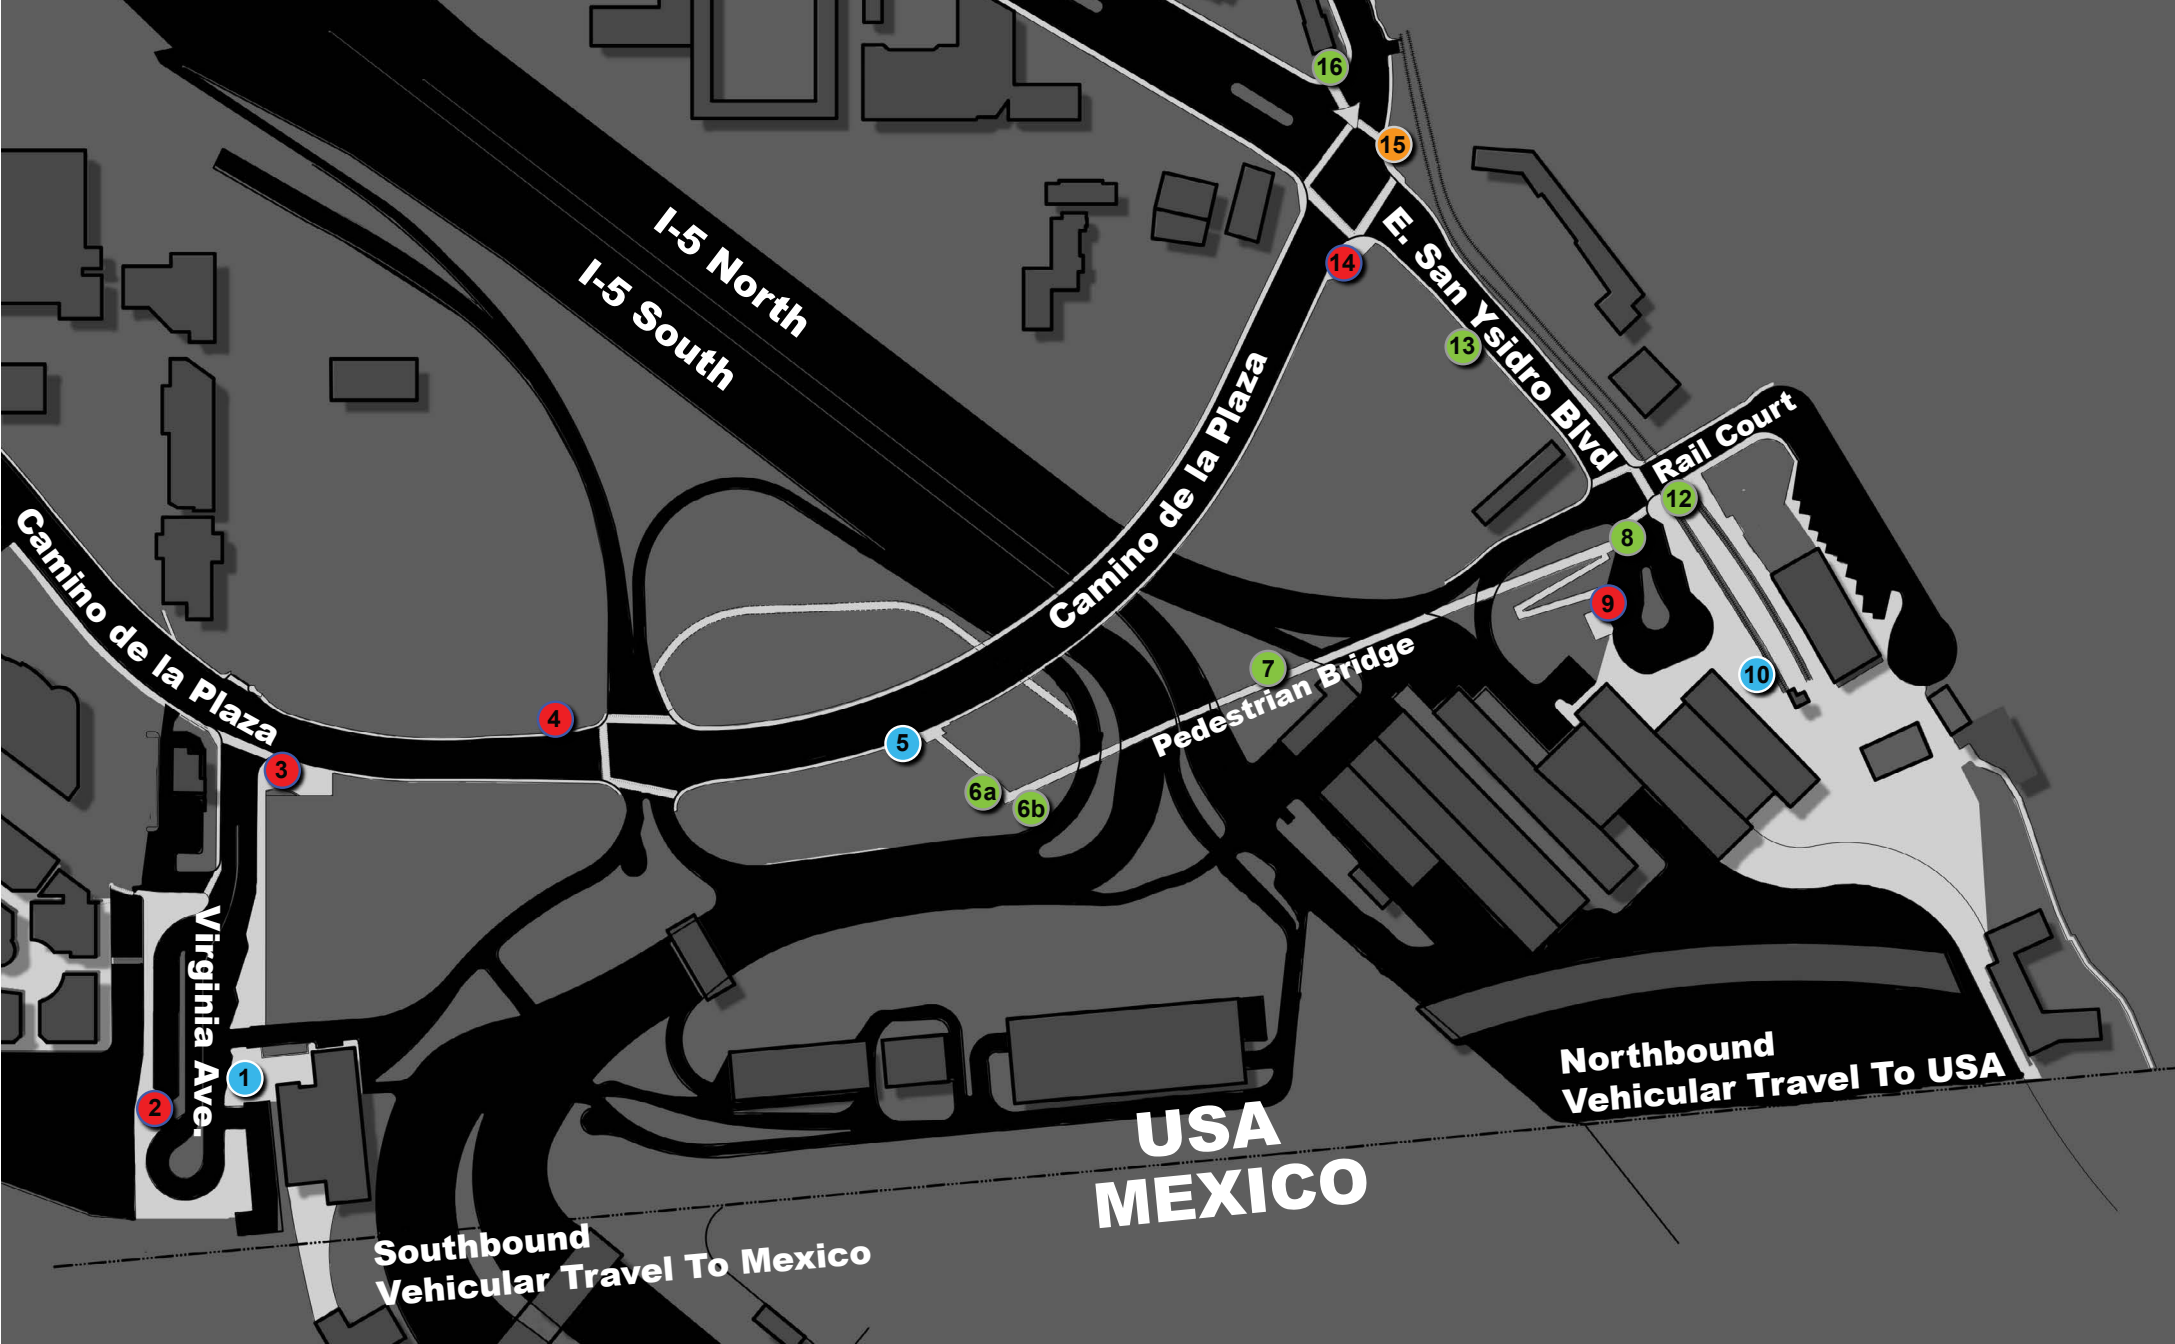

MAY 9, 2018  
Design Build Services  
San Ysidro  
Wayfinding Project



SIGN 1 MANUFACTURE (1) ONE

DOUBLE SIDED POST & PANEL SIGN - SIGN 1

EXISTING PIPE: EXISTING 6-5/8" OD PIPE, CAP, PAINTED MATTHEWS SV923 (BLACK), SATIN FINISH.

PLEASE NOTE: EXISTING PIPE 13'-6" WILL NEED TO BE TRIMMED AND REWORKED TO ADD "A/8" PANEL - ON-SITE.

PANEL A/8: 1/4" ALUM. POWDER COATED BLACK, CIRCLE PAINTED MATTHEWS MP1997 (PEACOCK BLUE), SATIN FINISH, FCOs 1/4" ACRYLIC, POWDER COATED BLACK, FLUSH MOUNT TO PANEL WITH VHB. VINYL, 3M 7725-47 (INTENSE BLUE), 3M 7725-186 (BRIGHT GREEN), 3M 7725-12 (BLACK).

PANEL F/8: 1/4" ALUM. POWDER COATED BLACK, VINYL, 3M 7725-47 (INTENSE BLUE), 3M 7725-196 (APPLE GREEN), 3M 7725-273 (PROCESS MAGENTA), 3M 7725-10 (WHITE).

PANEL E/8: 1/4" ALUM. POWDER COATED BLACK, VINYL, 3M 5100-10 (REFLECTIVE WHITE), 3M 7725-10 (WHITE).

PANEL A/9: 1/4" ALUM. POWDER COATED BLACK, VINYL, 3M 7725-47 (INTENSE BLUE), 7725-13 (TOMATO RED), 3M 7725-10 (WHITE), DIGITAL PRINT VINYL (MAP ART & LOGOS).

PANEL D/8: 1/4" ALUM. POWDER COAT RAL 5012 (PASTEL BLUE) PAINTED MATTHEWS MP1997 (PEACOCK BLUE), SATIN FINISH, VINYL, 3M 7725-12 (BLACK).

DOUBLE CLAMP

8" LRG DIA: (5) FIVE, 6-5/8" ID, 40 ALUM. PIPE, CUT TO 8", SPLIT IN HALF, (2) TWO SETS 3/16" x 1-1/2" x 8" FLAT BARS, WITH (2) TWO 3/4" HOLES 1" FROM EDGE ON CENTER, POWDER COATED BLACK.

SINGLE CLAMP

14" SML DIA: (1) ONE, 5-1/2" ID, 40 ALUM. PIPE, CUT TO 14", SPLIT IN HALF, (1) ONE SET 3/16" x 1-1/2" x 14" FLAT BARS, WITH (2) TWO 3/4" HOLES 1" FROM EDGE ON CENTER, POWDER COATED BLACK.

FINISHING CLAMP

LRG DIA: (3) THREE, 6-5/8" ID, ALUM. PIPE, CUT TO 1/2", DRILL HOLES FOR SET SCREWS, POWDER COATED BLACK.

FINISHING CLAMP

SML DIA: (3) THREE, 5-1/2" ID, ALUM. PIPE, CUT TO 1/2", DRILL HOLES FOR SET SCREWS, POWDER COATED BLACK.

ANTI-GRAFFITI: MATTHEWS 281-228SP ANTI-GRAFFITI CLEAR COAT PAINT.

(ANTI-GRAFFITI WILL BE APPLIED TO ALL SIGNS, CLAMPS, AND PIPES)

TAMPER RESISTANT: 5/16-18 x 1-3/4" SS PENTA-PLUS HEAD BOLT. (TO BE USED ON ALL CLAMPS)

FOUNDATION: BY OTHERS (on sheet 29)

PLACEMENT: URBAN CORPS WILL BE DIRECTING INSTALLATION (Critical to Match Panels Plane with (x) Degrees from North)

LOCATION: SEE MAP ON SHEET 13.

POWDER COATING SCHEDULE

- RAL 5012 (PASTEL BLUE)
- TIGER DRYLAC (20% SHEEN SATIN BLACK)

PAINT COLOR SCHEDULE

- MATTHEWS MP1997 (TO MATCH PEACOCK BLUE)
- MATTHEWS 281-228SP (CLEAR COAT - SATIN)

VINYL COLOR SCHEDULE

- 3M 7725-10 (WHITE)
- 3M 7725-13 (TOMATO RED)
- 3M 7725-196 (APPLE GREEN)
- 3M 7725-273 (PROCESS MAGENTA)
- 3M 7725-47 (INTENSE BLUE)
- 3M 7725-186 (BRIGHT GREEN)
- 3M 7725-12 (BLACK)

REFLECTIVE VINYL COLOR SCHEDULE

- 3M 5100-10 (REF. WHITE)



SIGN 1  
SIDE A (EAST FACE)

SIGN 1  
SIDE B (WEST FACE)

SIGN  
SCALE: 3/8"=1'

**STANFORD**  
SIGN & AWNING  
2556 FAIVRE STREET  
CHULA VISTA CA 91911  
PHONE: (619) 423-6200  
FAX: (619) 423-8566  
www.stansign.com

PROJECT NAME

San Ysidro  
Wayfinding

JOB LOCATION/ADDRESS

Street Address  
San Diego, CA 90123

PRESENTED BY

David LeSage

E-Mail: david@stansign.com

This design is the exclusive property of Stanford Sign and Awning & may not be reproduced, in whole or in part, without the written consent of Stanford Sign and Awning.

All primary electrical to sign location to be provided by others.

NOTE:

All approval signatures below required prior to fabrication.

CUSTOMER APPROVAL

SALESPERSON APPROVAL

PRODUCTION APPROVAL

Drawing Date: 02.19.18

Drawing By: Thomas Newman

REVISIONS

R17	11.05.18	R21	11.14.18
R18	11.07.18	R22	11.15.18
R19	11.12.18		
R20	11.13.18		

DRAWING NUMBER

18185

SHEET: 1 of 16



SIGN 2 MANUFACTURE (1) ONE

DOUBLE SIDED POST & PANEL SIGN - SIGN 2

EXISTING PIPE: 6-5/8" OD PIPE, WITH CAP, *PAINTED MATTHEWS SV923 (BLACK), SATIN FINISH.*

*PLEASE NOTE: EXISTING PIPE 13'-6" WILL NEED TO BE TRIMMED TO A HEIGHT OF 11', POLE CAP ADDED ON SITE.*

PANEL **D/9**: 1/4" ALUM. *POWDER COATED BLACK, VINYL, 3M 7725-47 (INTENSE BLUE), 3M 7725-273 (PROCESS MAGENTA), 3M 7725-13 (TOMATO RED), 3M 7725-186 (BRIGHT GREEN), 3M 7725-10 (WHITE).*

PANEL **A/9**: 1/4" ALUM. *POWDER COATED BLACK, VINYL, 3M 7725-13 (TOMATO RED), 3M 7725-47 (INTENSE BLUE), 3M 7725-25 (SUNFLOWER), 3M 7725-10 (WHITE), DIGITAL PRINT VINYL (MAP ART & LOGOS).*

PANEL **D/8**: 1/4" ALUM. *POWDER COAT RAL 5012 (PASTEL BLUE) PAINTED MATTHEWS MP1997 (PEACOCK BLUE), SATIN FINISH, VINYL, 3M 7725-12 (BLACK).*

**DOUBLE CLAMP 8"**: (5) FIVE, 6-5/8" ID, 40 ALUM. PIPE, CUT TO 8", SPLIT IN HALF, (2) TWO SETS 3/16" x 1-1/2" x 8" FLAT BARS, WITH (2) TWO 3/4" HOLES 1" FROM EDGE ON CENTER, *POWDER COATED BLACK.*

**SINGLE CLAMP 8"**: (1) ONE, 6-5/8" ID, 40 ALUM. PIPE, CUT TO 8", SPLIT IN HALF, (1) ONE SET 3/16" x 1-1/2" x 8" FLAT BARS, WITH (2) TWO 3/4" HOLES 1" FROM EDGE ON CENTER, *POWDER COATED BLACK.*

**FINISHING CLAMP**: (3) THREE, 6-5/8" ID, ALUM. PIPE, CUT TO 1/2", DRILL HOLES FOR SET SCREWS, *POWDER COATED BLACK.*

**ANTI-GRAFFITI**: MATTHEWS 281-228SP ANTI-GRAFFITI CLEAR COAT PAINT. (ANTI-GRAFFITI WILL BE APPLIED TO ALL SIGNS, CLAMPS, AND PIPES)

**TAMPER RESISTANT**: 5/16-18 x 1-3/4" SS PENTA-PLUS HEAD BOLT. (TO BE USED ON ALL CLAMPS)



**FOUNDATION**: SEE IMAGE (on sheet 29)

**PLACEMENT**: SEE CLOSE-UP IMAGE (Sheet 14 - Critical to Match Panels Plane with (x) Degrees from North)

**LOCATION**: SEE MAP ON SHEET 14.

POWDER COATING SCHEDULE



- RAL 5012 (PASTEL BLUE)
- TIGER DRYLAC (20% SHEEN SATIN BLACK)

PAINT COLOR SCHEDULE

- MATTHEWS MP1997 (TO MATCH PEACOCK BLUE)
- MATTHEWS 281-228SP (CLEAR COAT - SATIN)

VINYL COLOR SCHEDULE

- 3M 7725-10 (WHITE)
- 3M 7725-13 (TOMATO RED)
- 3M 7725-196 (APPLE GREEN)
- 3M 7725-273 (PROCESS MAGENTA)
- 3M 7725-47 (INTENSE BLUE)
- 3M 7725-12 (BLACK)

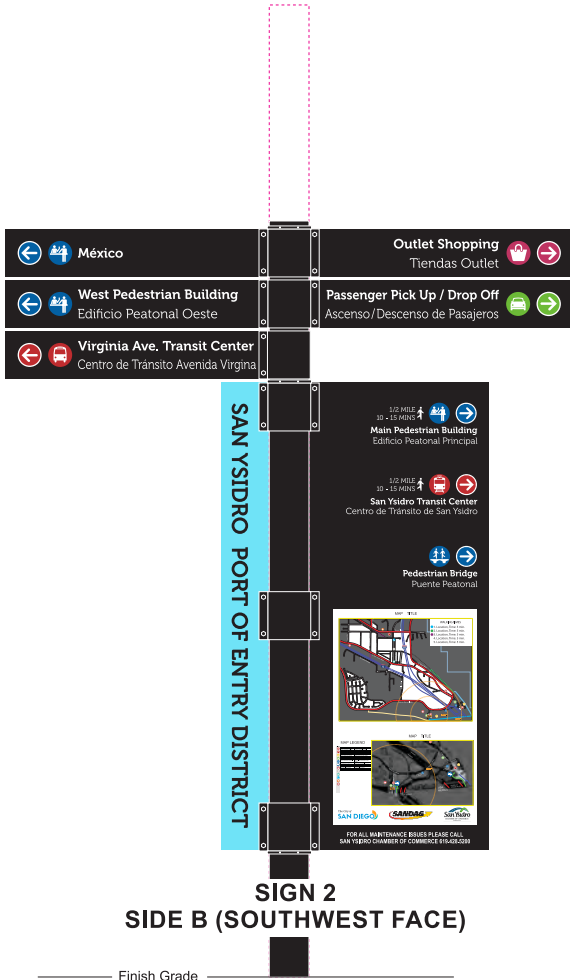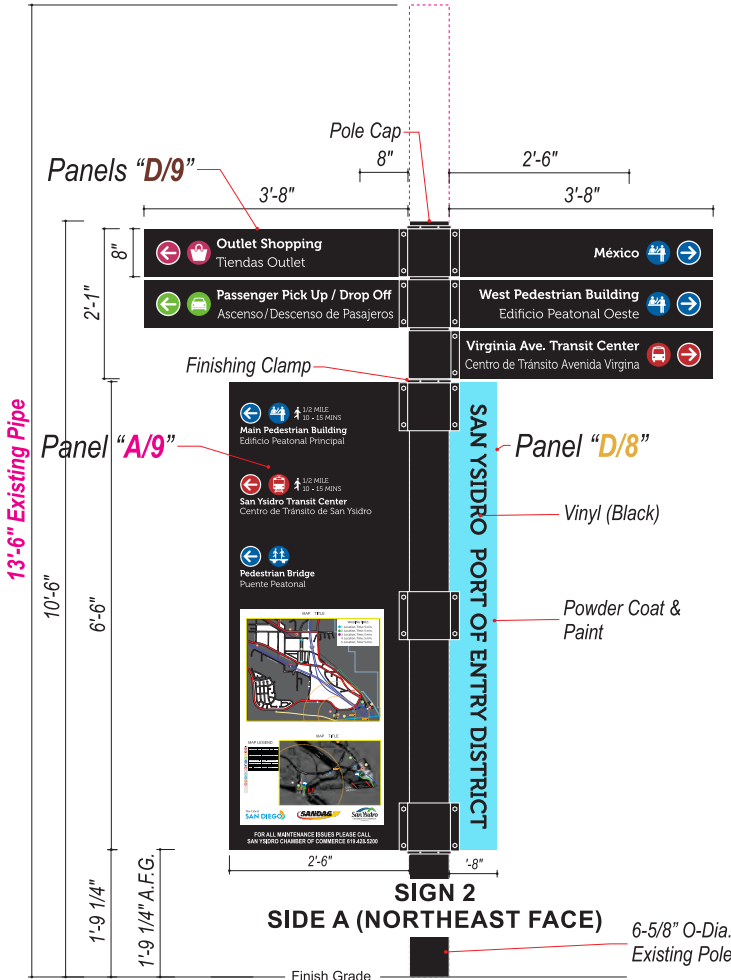

SIGN  
SCALE: 3/8"=1'

**S**

**STANFORD**  
SIGN & AWNING

2556 FAIVRE STREET  
CHULA VISTA CA 91911  
PHONE: (619) 423-6200  
FAX: (619) 423-8566  
www.stansign.com

**PROJECT NAME**

**San Ysidro**  
**Wayfinding**

**JOB LOCATION/ADDRESS**

**Street Address**  
**San Diego, CA 90123**

**PRESENTED BY**

**David LeSage**  
E-Mail: david@stansign.com

This design is the exclusive property of Stanford Sign and Awning & may not be reproduced, in whole or in part, without the written consent of Stanford Sign and Awning.

*All primary electrical to sign location to be provided by others.*

**NOTE:**  
**All approval signatures below required prior to fabrication.**

**CUSTOMER APPROVAL**

-----

**SALESPERSON APPROVAL**

-----

**PRODUCTION APPROVAL**

-----

Drawing Date: 02.19.18

Drawing By: **Thomas Newman**

**REVISIONS**

R17	11.05.18	R21	11.14.18
R18	11.07.18	R22	11.15.18
R19	11.12.18		
R20	11.13.18		

**DRAWING NUMBER**

**18185**

**SHEET: 2 of 16**

**SHEET: 3 of: 16**

**SIGN 4 MANUFACTURE (1) ONE**

**DOUBLE SIDED POST & PANEL SIGN - SIGN 4**

PIPE: 5-1/2" OD, HOT DIPPED GALVANIZED STEEL PIPE, WITH CAP, WELDED TO 1" x 12" x 12" HOT DIPPED GALVANIZED STEEL MOUNTING PLATE,  
**POWDER COATED BLACK. (BY OTHERS)**

PANEL **D/9**: 1/4" ALUM. **POWDER COATED BLACK**,  
**VINYL**, 3M 7725-47 (**INTENSE BLUE**), 3M 7725-273 (**PROCESS MAGENTA**),  
3M 7725-196 (**APPLE GREEN**), 3M 7725-13 (**TOMATO RED**). 3M 7725-307 (**DARK AQUA**).  
3M 7725-10 (**WHITE**).

PANEL **A/9**: 1/4" ALUM. **POWDER COATED BLACK**,  
**VINYL**, 3M 7725-47 (**INTENSE BLUE**), 3M 7725-25 (**SUNFLOWER**),  
3M 7725-13 (**TOMATO RED**), 3M 7725-10 (**WHITE**),  
**DIGITAL PRINT VINYL (MAP ART & LOGOS)**.

PANEL **D/8**: 1/4" ALUM. **POWDER COAT RAL 5012 (PASTEL BLUE)**  
**PAINTED MATTHEWS MP1997 (PEACOCK BLUE), SATIN FINISH**,  
**VINYL**, 3M 7725-12 (**BLACK**).

PANEL **F/1**: 1/4" ALUM. **POWDER COAT BLACK**,  
**VINYL**, 3M 7725-47 (**INTENSE BLUE**) **FACES ONLY**

**DOUBLE CLAMP 8"**: (5) FIVE, 5-1/2" ID, 40 ALUM. PIPE, CUT TO 8", SPLIT IN HALF,  
(2) TWO SETS 3/16" x 1-1/2" x 8" FLAT BARS,  
WITH (2) TWO 3/4" HOLES 1" FROM EDGE ON CENTER, **POWDER COATED BLACK**.

**SINGLE CLAMP 8"**: (1) ONE, 5-1/2" ID, 40 ALUM. PIPE, CUT TO 8", SPLIT IN HALF,  
(1) ONE SET 3/16" x 1-1/2" x 8" FLAT BARS,  
WITH (2) TWO 3/4" HOLES 1" FROM EDGE ON CENTER, **POWDER COATED BLACK**.

**FINISHING CLAMP**: (3) THREE, 5-1/2" ID, ALUM. PIPE, CUT TO 1/2", DRILL HOLES FOR SET SCREWS,  
**POWDER COATED BLACK**.

**ANTI-GRAFFITI**: MATTHEWS 281-228SP ANTI-GRAFFITI CLEAR COAT PAINT.  
(ANTI-GRAFFITI WILL BE APPLIED TO ALL SIGNS, CLAMPS, AND PIPES)

**TAMPER RESISTANT**: 5/16-18 x 1-3/4" SS PENTA-PLUS HEAD BOLT.  
(TO BE USED ON ALL CLAMPS)



**FOUNDATION**: SEE IMAGE (on sheet 29)

**PLACEMENT**: SEE CLOSE-UP IMAGE (Sheet 16 - Critical to Match Panels Plane with  
(x) Degrees from North)

**LOCATION**: SEE MAP ON SHEET 16.

**POWDER COATING SCHEDULE**

● TIGER DRYLAC  
(20% SHEEN SATIN BLACK)



**PAINT COLOR SCHEDULE**

■ MATTHEWS MP1997  
(TO MATCH PEACOCK BLUE)

■ MATTHEWS 281-228SP  
(CLEAR COAT - SATIN)

**VINYL COLOR SCHEDULE**

○ 3M 7725-10 (WHITE)  
● 3M 7725-13 (TOMATO RED)  
● 3M 7725-25 (SUNFLOWER)  
● 3M 7725-273 (PROCESS MAGENTA)  
● 3M 7725-307 (DARK AQUA)  
● 3M 7725-47 (INTENSE BLUE)  
● 3M 7725-186 (BRIGHT GREEN)  
● 3M 7725-12 (BLACK)

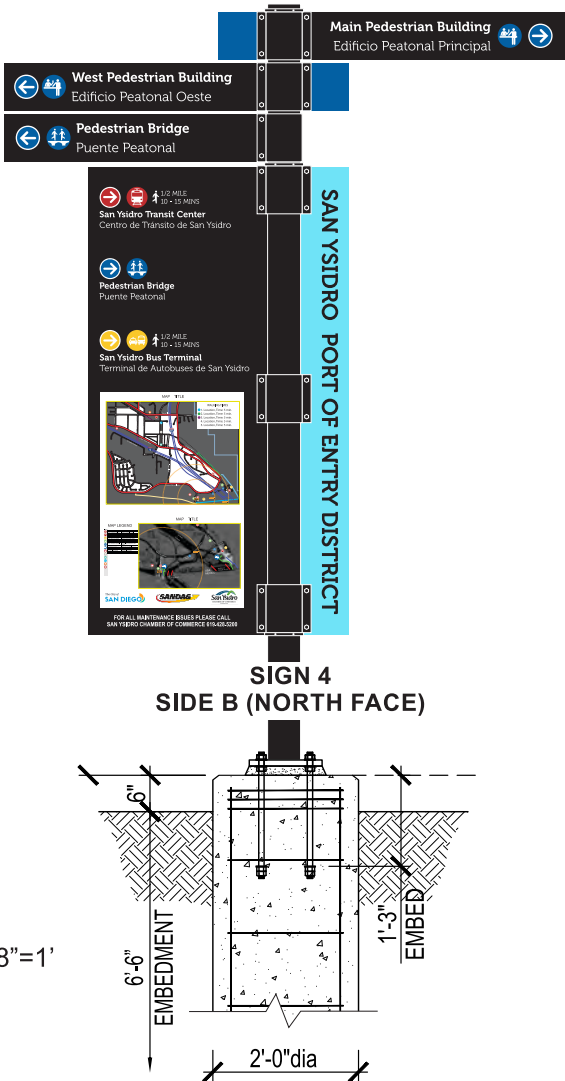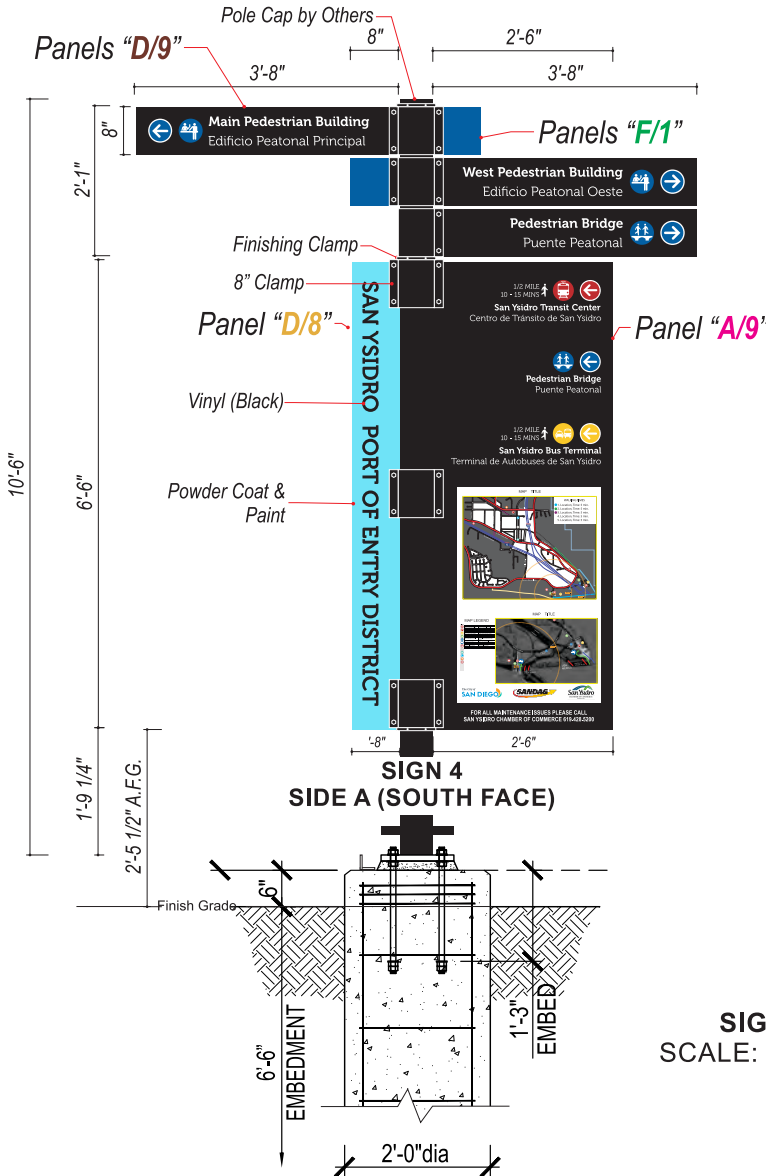

**SIGN**  
**SCALE: 3/8"=1'**

**STANFORD**  
**SIGN & AWNING**  
2556 FAIVRE STREET  
CHULA VISTA CA 91911  
PHONE: (619) 423-6200  
FAX: (619) 423-8566  
www.stansign.com

**PROJECT NAME**

**San Ysidro**  
**Wayfinding**

**JOB LOCATION/ADDRESS**

**Street Address**  
**San Diego, CA 90123**

**PRESENTED BY**

**David LeSage**  
E-Mail: david@stansign.com

This design is the exclusive property of  
Stanford Sign and Awning &  
may not be reproduced, in whole or  
in part, without the written consent of  
Stanford Sign and Awning.

**All primary electrical to sign location  
to be provided by others.**

**NOTE:**

**All approval signatures below  
required prior to fabrication.**

**CUSTOMER APPROVAL**

**SALESPERSON APPROVAL**

**PRODUCTION APPROVAL**

Drawing Date: 02.19.18

Drawing By: **Thomas Newman**

**REVISIONS**

R17	11.05.18	R21	11.14.18
R18	11.07.18	R22	11.15.18
R19	11.12.18		
R20	11.13.18		

**DRAWING NUMBER**

**18185**

**SHEET: 4 of 16**

**SIGN 5 MANUFACTURE (1) ONE**

**DOUBLE SIDED POST & PANEL SIGN - SIGN 5**

**PIPE:** 5-1/2" OD, HOT DIPPED GALVANIZED STEEL PIPE, WITH CAP, WELDED TO 1" x 12" x 12" HOT DIPPED GALVANIZED STEEL MOUNTING PLATE, **POWDER COATED BLACK (BY OTHERS).**

**PANEL A/8:** 1/4" ALUM. **POWDER COATED BLACK**, CIRCLE **PAINTED MATTHEWS MP1997 (PEACOCK BLUE), SATIN FINISH**, FCOs 1/4" ACRYLIC, **POWDER COATED BLACK**, FLUSH MOUNT TO PANEL WITH VHB. VINYL, **3M 7725-47 (INTENSE BLUE), 3M 7725-186 (BRIGHT GREEN), 3M 7725-12 (BLACK).**

**PANEL F/8:** 1/4" ALUM. **POWDER COATED BLACK**, VINYL, **3M 7725-47 (INTENSE BLUE), 3M 7725-273 (PROCESS MAGENTA), 3M 7725-307 (DARK AQUA), 3M 7725-10 (WHITE).**

**PANEL E/8:** 1/4" FABRICATED ALUM. **POWDER COATED BLACK**, VINYL, **3M 5100-10 (REF. WHITE), 3M 7725-10 (WHITE).**

**PANEL A/9:** 1/4" ALUM. **POWDER COATED BLACK**, VINYL, **3M 7725-47 (INTENSE BLUE), 3M 7725-13 (TOMATO RED), 3M 7725-10 (WHITE), DIGITAL PRINT VINYL (MAP ART & LOGOS).**

**PANEL D/8:** 1/4" ALUM. **POWDER COAT RAL 5012 (PASTEL BLUE)** **PAINTED MATTHEWS MP1997 (PEACOCK BLUE), SATIN FINISH**, VINYL, **3M 7725-12 (BLACK).**

**SINGLE CLAMP 14":** (1) ONE, 5-1/2" ID, 40 ALUM. PIPE, CUT TO 14", SPLIT IN HALF, (1) ONE SET 3/16" x 1-1/2" x 14" FLAT BARS, WITH (2) TWO 3/4" HOLES 1" FROM EDGE ON CENTER, **POWDER COATED BLACK.**

**DOUBLE CLAMP 8":** (5) FIVE, 5-1/2" ID, 40 ALUM. PIPE, CUT TO 8", SPLIT IN HALF, (2) TWO SETS 3/16" x 1-1/2" x 8" FLAT BARS, WITH (2) TWO 3/4" HOLES 1" FROM EDGE ON CENTER, **POWDER COATED BLACK.**

**FINISHING CLAMP:** (6) SIX, 5-1/2" ID, ALUM. PIPE, CUT TO 1/2", DRILL HOLES FOR SET SCREWS, **POWDER COATED BLACK.**

**ANTI-GRAFFITI:** MATTHEWS 281-228SP ANTI-GRAFFITI CLEAR COAT PAINT. (ANTI-GRAFFITI WILL BE APPLIED TO ALL SIGNS, CLAMPS, AND PIPES)

**TAMPER RESISTANT:** 5/16-18 x 1-3/4" SS PENTA-PLUS HEAD BOLT. (TO BE USED ON ALL CLAMPS)



**FOUNDATION:** SEE DETAIL IMAGE (on sheet 29)  
**PLACEMENT:** SEE CLOSE-UP IMAGE (Sheet 17 - Critical to Match Panels Plane with (x) Degrees from North)  
**LOCATION:** SEE MAP ON SHEET 17.

**POWDER COATING SCHEDULE**

● TIGER DRYLAC  
(20% SHEEN SATIN BLACK)

**PAINT COLOR SCHEDULE**


● MATTHEWS MP1997  
(TO MATCH PEACOCK BLUE)  
● MATTHEWS 281-228SP  
(CLEAR COAT - SATIN)

**VINYL COLOR SCHEDULE**

○ 3M 7725-10 (WHITE)  
● 3M 7725-13 (TOMATO RED)  
● 3M 7725-273 (PROCESS MAGENTA)  
● 3M 7725-307 (DARK AQUA)  
● 3M 7725-47 (INTENSE BLUE)  
● 3M 7725-186 (BRIGHT GREEN)  
● 3M 7725-12 (BLACK)

**REFLECTIVE VINYL COLOR SCHEDULE**

○ 3M 5100-10 (REF. WHITE)

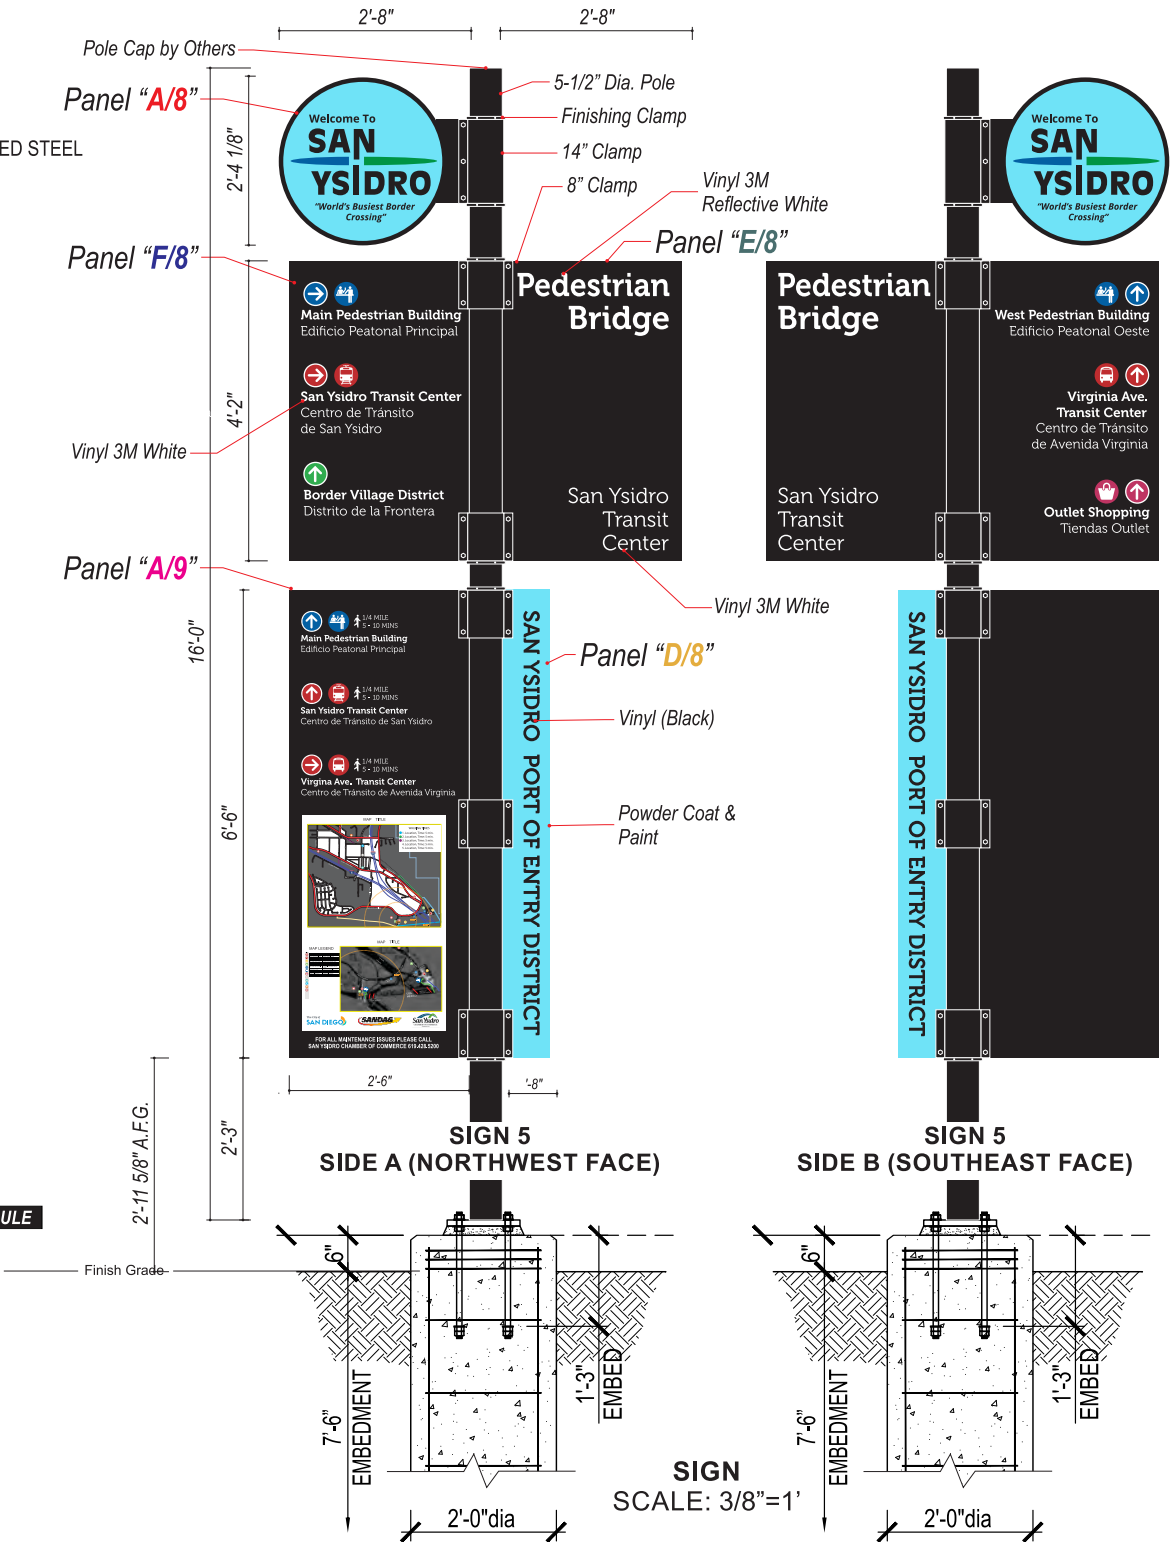

**STANFORD SIGN & AWNING**  
2556 FAIVRE STREET  
CHULA VISTA CA 91911  
PHONE: (619) 423-6200  
FAX: (619) 423-8566  
www.stansign.com

**PROJECT NAME**

**San Ysidro Wayfinding**

**JOB LOCATION/ADDRESS**

**Street Address**  
**San Diego, CA 90123**

**PRESENTED BY**

**David LeSage**  
E-Mail: david@stansign.com

This design is the exclusive property of Stanford Sign and Awning & may not be reproduced, in whole or in part, without the written consent of Stanford Sign and Awning.

All primary electrical to sign location to be provided by others.

**NOTE:**  
All approval signatures below required prior to fabrication.

**CUSTOMER APPROVAL**

**SALESPERSON APPROVAL**

**PRODUCTION APPROVAL**

Drawing Date: 02.19.18

Drawing By: **Thomas Newman**

**REVISIONS**

R17	11.05.18	R21	11.14.18
R18	11.07.18	R22	11.15.18
R19	11.12.18		
R20	11.13.18		

**DRAWING NUMBER**

**18185**

**SHEET: 5 of: 16**



SIGN 6

MANUFACTURE (2) TWO

DOUBLE SIDED POST & PANEL SIGN - SIGN 6

PANEL: 1/4" ALUM. **POWDER COATED BLACK**,  
STRIPE **PAINTED MATTHEWS MP1997 (PEACOCK BLUE)**, **SATIN FINISH**,  
VINYL, **3M 7725-47 (INTENSE BLUE)**, **3M 7725-186 (BRIGHT GREEN)**,  
**3M 7725-12 (BLACK)**, **3M 7725-10 (WHITE)**.  
CITY LOGOS, **PRINTED VINYL, MATCH PMS 2925C, 1375C, 3265C SATIN FINISH**,

**MOUNTING:** REPLACE SIGN ON EXISTING POLE WITH **(TBD AFTER SURVEY)**  
**PLACEMENT:** MINIMUM 7' A.F.F., SEE IMAGE **(TBD AFTER SURVEY)**  
**LOCATION:** SEE MAP ON SHEET 18).

**ANTI-GRAFFITI:** MATTHEWS 281-228SP ANTI-GRAFFITI CLEAR COAT PAINT.  
(ANTI-GRAFFITI WILL BE APPLIED TO SIGN)

SIGN 7

MANUFACTURE AND INSTALL (1) ONE

DOUBLE SIDED POST & PANEL SIGN - SIGN 7

PANEL: 1/4" ALUM. **POWDER COATED BLACK**,  
STRIPE **PAINTED MATTHEWS MP1997 (PEACOCK BLUE)**, **SATIN FINISH**,  
VINYL, **3M 7725-47 (INTENSE BLUE)**, **3M 7725-186 (BRIGHT GREEN)**,  
**3M 7725-12 (BLACK)**, **3M 7725-10 (WHITE)**.  
CITY LOGOS, **PRINTED VINYL, MATCH PMS 2925C, 1375C, 3265C SATIN FINISH**,

**MOUNTING:** REPLACE SIGN ON EXISTING POLE WITH **(TBD AFTER SURVEY)**  
**PLACEMENT:** MINIMUM 7' A.F.F., SEE IMAGE **(TBD AFTER SURVEY)**  
**LOCATION:** SEE MAP ON SHEET 19.

**ANTI-GRAFFITI:** MATTHEWS 281-228SP ANTI-GRAFFITI CLEAR COAT PAINT.  
(ANTI-GRAFFITI WILL BE APPLIED TO SIGN)

SIGN 8


MANUFACTURE AND INSTALL (1) ONE

DOUBLE SIDED POST & PANEL SIGN - SIGN 8


PANEL: 1/4" ALUM. **POWDER COATED BLACK**,  
STRIPE **PAINTED MATTHEWS MP1997 (PEACOCK BLUE)**, **SATIN FINISH**,  
VINYL, **3M 7725-47 (INTENSE BLUE)**, **3M 7725-186 (BRIGHT GREEN)**,  
**3M 7725-12 (BLACK)**, **3M 7725-10 (WHITE)**.  
CITY LOGOS, **PRINTED VINYL, MATCH PMS 2925C, 1375C, 3265C SATIN FINISH**,

**MOUNTING:** REPLACE SIGN ON EXISTING POLE WITH **(TBD AFTER SURVEY)**  
**PLACEMENT:** MINIMUM 7' A.F.F., SEE IMAGE **(TBD AFTER SURVEY)**  
**LOCATION:** SEE MAP ON SHEET 20.


**ANTI-GRAFFITI:** MATTHEWS 281-228SP ANTI-GRAFFITI CLEAR COAT PAINT.  
(ANTI-GRAFFITI WILL BE APPLIED TO SIGN)

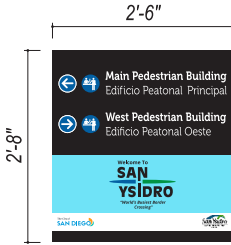

SIGN 6A

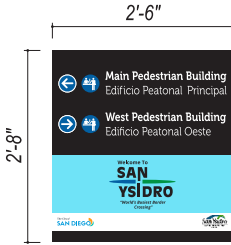

SIGN 6B

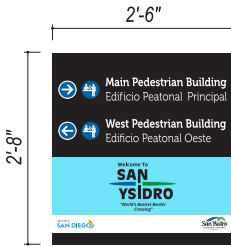

Replace Existing Sign  
(TBD AFTER SURVEY)



Replace Existing Sign  
(TBD AFTER SURVEY)

SIGN  
SCALE: 3/8"=1'

POWDER COATING SCHEDULE

- TIGER DRYLAC  
(20% SHEEN SATIN BLACK)
- MATTHEWS MP1997  
(TO MATCH PEACOCK BLUE)
- MATTHEWS 281-228SP  
(CLEAR COAT - SATIN)

VINYL COLOR SCHEDULE

- 3M 7725-10 (WHITE)
- 3M 7725-47 (INTENSE BLUE)
- 3M 7725-186 (BRIGHT GREEN)
- 3M 7725-12 (BLACK)

DIGITAL PRINT COLOR SCHEDULE

- PMS 2925C
- PMS 1375C
- PMS 3265C
- CMYK



**STANFORD**  
SIGN & AWNING

2556 FAIVRE STREET  
CHULA VISTA CA 91911  
PHONE: (619) 423-6200  
FAX: (619) 423-8566  
www.stansign.com

PROJECT NAME

**San Ysidro**  
**Wayfinding**

JOB LOCATION/ADDRESS

**Street Address**  
**San Diego, CA 90123**

PRESENTED BY

**David LeSage**  
E-Mail: david@stansign.com

This design is the exclusive property of  
Stanford Sign and Awning &  
may not be reproduced, in whole or  
in part, without the written consent of  
Stanford Sign and Awning.

*All primary electrical to sign location  
to be provided by others.*

NOTE:

**All approval signatures below  
required prior to fabrication.**

CUSTOMER APPROVAL

SALESPERSON APPROVAL

PRODUCTION APPROVAL

Drawing Date: 02.19.18

Drawing By: **Thomas Newman**

REVISIONS

R17	11.05.18	R21	11.14.18
R18	11.07.18	R22	11.15.18
R19	11.12.18		
R20	11.13.18		

DRAWING NUMBER

**18185**

**SHEET: 6 of: 16**



**SIGN 10 MANUFACTURE (1) ONE**  
**DOUBLE SIDED POST & PANEL SIGN - SIGN 10**

**PIPE:** 5-1/2" OD, HOT DIPPED GALVANIZED STEEL PIPE, WITH CAP, WELDED TO 1" x 12" x 12" HOT DIPPED GALVANIZED STEEL MOUNTING PLATE, **POWDER COATED BLACK. (BY OTHERS).**

**PANEL A/8:** 1/4" ALUM. **POWDER COATED BLACK**, CIRCLE **PAINTED MATTHEWS MP1997 (PEACOCK BLUE), SATIN FINISH**, FCOs 1/4" ACRYLIC, **POWDER COATED BLACK**, FLUSH MOUNT TO PANEL WITH VHB. VINYL, **3M 7725-47 (INTENSE BLUE), 3M 7725-186 (BRIGHT GREEN), 3M 7725-12 (BLACK).**

**PANEL F/8:** 1/4" ALUM. **POWDER COATED BLACK**, VINYL, **3M 7725-47 (INTENSE BLUE), 3M 7725-307 (DARK AQUA), 3M 7725-10 (WHITE).**

**PANEL E/8:** 1/4" FABRICATED ALUM. **POWDER COATED BLACK**, VINYL, **3M 5100-10 (REF. WHITE), 3M 7725-10 (WHITE).**

**PANEL A/9:** 1/4" ALUM. **POWDER COATED BLACK**, VINYL, **3M 7725-47 (INTENSE BLUE), 3M 7725-25 (SUNFLOWER), 3M 7725-196 (APPLE GREEN), 3M 7725-10 (WHITE), DIGITAL PRINT VINYL (MAP ART & LOGOS).**

**PANEL D/8:** 1/4" ALUM. **POWDER COAT RAL 5012 (PASTEL BLUE)** **PAINTED MATTHEWS MP1997 (PEACOCK BLUE), SATIN FINISH**, VINYL, **3M 7725-12 (BLACK).**

**SINGLE CLAMP 14":** (1) ONE, 5-1/2" ID, 40 ALUM. PIPE, CUT TO 14", SPLIT IN HALF, (1) ONE SET 3/16" x 1-1/2" x 14" FLAT BARS, WITH (2) TWO 3/4" HOLES 1" FROM EDGE ON CENTER, **POWDER COATED BLACK.**

**DOUBLE CLAMP 8":** (5) FIVE, 5-1/2" ID, 40 ALUM. PIPE, CUT TO 8", SPLIT IN HALF, (2) TWO SETS 3/16" x 1-1/2" x 8" FLAT BARS, WITH (2) TWO 3/4" HOLES 1" FROM EDGE ON CENTER, **POWDER COATED BLACK.**

**FINISHING CLAMP:** (6) SIX, 5-1/2" ID, ALUM. PIPE, CUT TO 1/2", DRILL HOLES FOR SET SCREWS, **POWDER COATED BLACK.**

**ANTI-GRAFFITI:** MATTHEWS 281-228SP ANTI-GRAFFITI CLEAR COAT PAINT. (ANTI-GRAFFITI WILL BE APPLIED TO ALL SIGNS, CLAMPS, AND PIPES)

**TAMPER RESISTANT:** 5/16-18 x 1-3/4" SS PENTA-PLUS HEAD BOLT. (TO BE USED ON ALL CLAMPS)




**FOUNDATION:** SEE DETAIL IMAGE (on sheet 29)  
**PLACEMENT:** SEE CLOSE-UP IMAGE (Sheet 22 - Critical to Match Panels Plane with (x) Degrees from North)  
**LOCATION:** SEE MAP ON SHEET 22.

**POWDER COATING SCHEDULE**  
● TIGER DRYLAC  
(20% SHEEN SATIN BLACK)

**PAINT COLOR SCHEDULE**  
● MATTHEWS MP1997  
(TO MATCH PEACOCK BLUE)  
● MATTHEWS 281-228SP  
(CLEAR COAT - SATIN)

**VINYL COLOR SCHEDULE**  
○ 3M 7725-10 (WHITE)  
● 3M 7725-25 (SUNFLOWER)  
● 3M 7725-196 (APPLE GREEN)  
● 3M 7725-307 (DARK AQUA)  
● 3M 7725-47 (INTENSE BLUE)  
● 3M 7725-186 (BRIGHT GREEN)  
● 3M 7725-12 (BLACK)

**REFLECTIVE VINYL COLOR SCHEDULE**  
○ 3M 5100-10 (REF. WHITE)

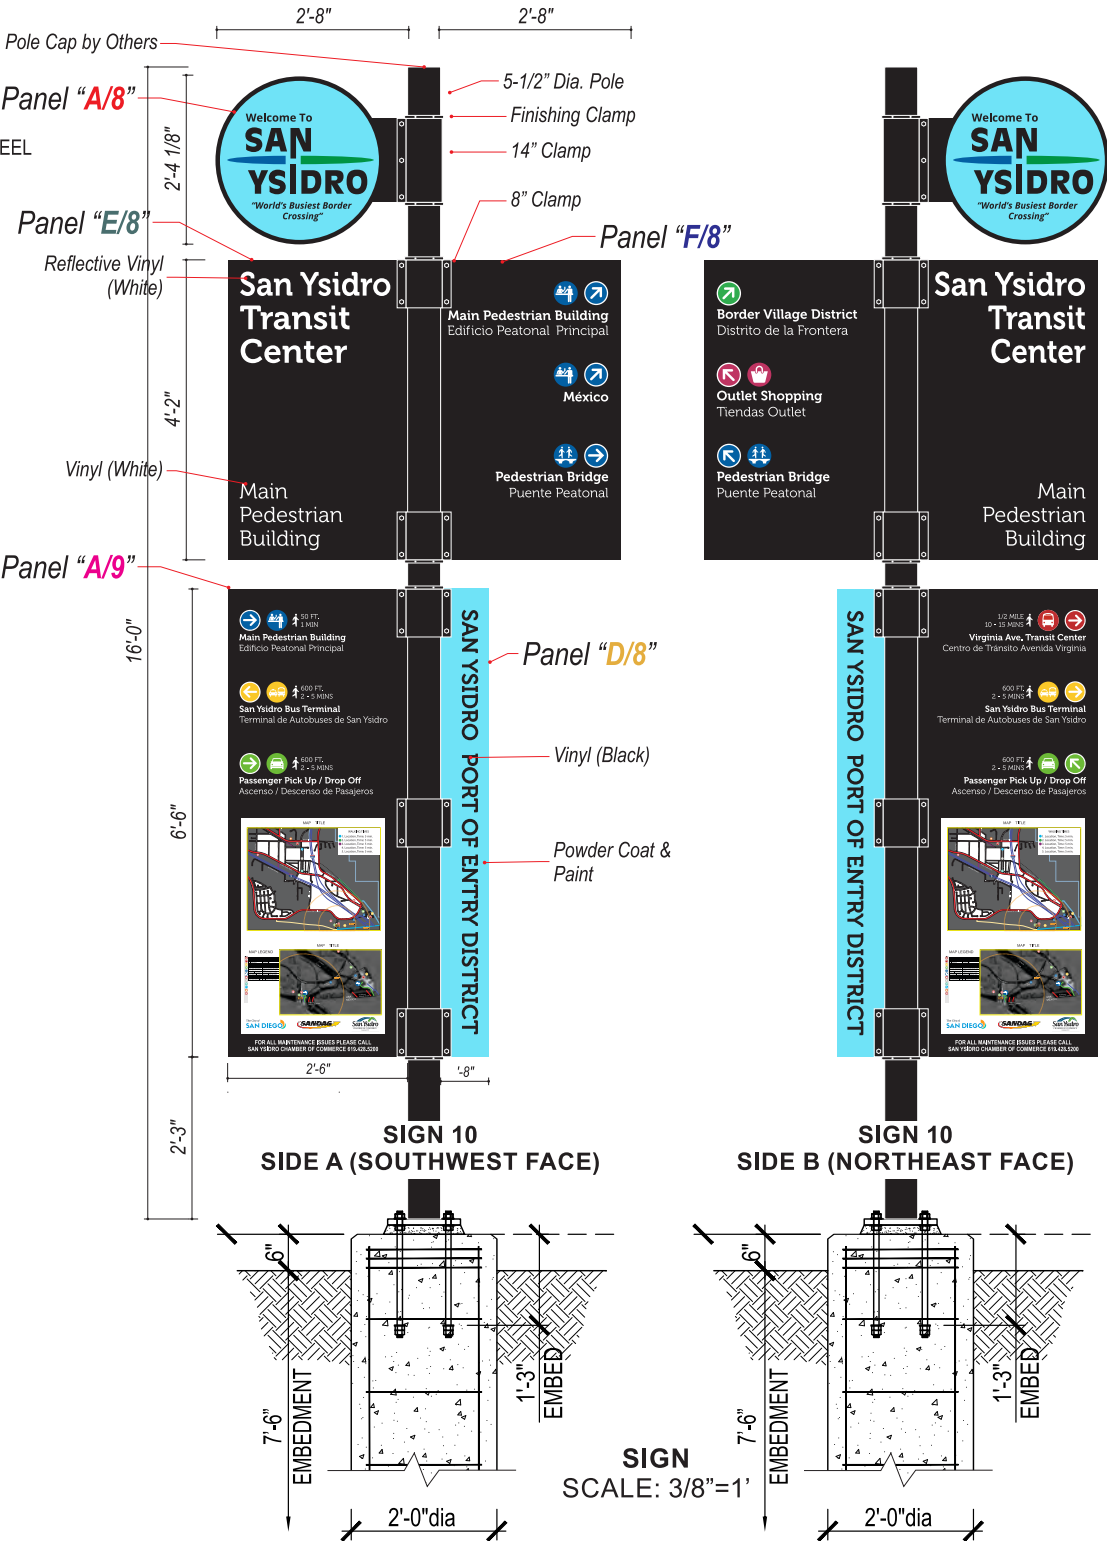

**STANFORD**  
**SIGN & AWNING**  
2556 FAIVRE STREET  
CHULA VISTA CA 91911  
PHONE: (619) 423-6200  
FAX: (619) 423-8566  
www.stansign.com

**PROJECT NAME**  
**San Ysidro**  
**Wayfinding**  
**JOB LOCATION/ADDRESS**  
**Street Address**  
**San Diego, CA 90123**  
**PRESENTED BY**  
**David LeSage**  
E-Mail: david@stansign.com  
This design is the exclusive property of Stanford Sign and Awning & may not be reproduced, in whole or in part, without the written consent of Stanford Sign and Awning.

**NOTE:**  
All approval signatures below required prior to fabrication.

**CUSTOMER APPROVAL**

**SALESPERSON APPROVAL**

**PRODUCTION APPROVAL**

Drawing Date: 02.19.18

Drawing By: **Thomas Newman**

REVISIONS			
R17	11.05.18	R21	11.14.18
R18	11.07.18	R22	11.15.18
R19	11.12.18		
R20	11.13.18		

**DRAWING NUMBER**

**18185**

**SHEET: 8 of: 16**

**SIGN 12** MANUFACTURE AND INSTALL (1) ONE  
SINGLE SIDED POST & PANEL SIGN - SIGN 12

PANEL: 1/4" ALUM. POWDER COATED BLACK,  
STRIPE PAINTED MATTHEWS MP1997 (PEACOCK BLUE), SATIN FINISH,  
VINYL, 3M 7725-47 (INTENSE BLUE), 3M 7725-186 (BRIGHT GREEN),  
3M 7725-12 (BLACK), 3M 7725-25 (SUNFLOWER), 3M 7725-10 (WHITE).  
CITY LOGOS, PRINTED VINYL, MATCH PMS 2925C, 1375C, 3265C SATIN FINISH,

MOUNTING: REPLACE SIGN ON EXISTING POLE WITH (TBD AFTER SURVEY)  
PLACEMENT: MINIMUM 7' A.F.F., SEE IMAGE (TBD AFTER SURVEY)  
LOCATION: SEE MAP ON SHEET 24.



ANTI-GRAFFITI: MATTHEWS 281-228SP ANTI-GRAFFITI CLEAR COAT PAINT.  
(ANTI-GRAFFITI WILL BE APPLIED TO SIGN)

**SIGN 13** MANUFACTURE AND INSTALL (1) ONE  
SINGLE SIDED POST & PANEL SIGN - SIGN 13

PANEL: 1/4" ALUM. POWDER COATED BLACK,  
STRIPE PAINTED MATTHEWS MP1997 (PEACOCK BLUE), SATIN FINISH,  
VINYL, 3M 7725-47 (INTENSE BLUE), 3M 7725-186 (BRIGHT GREEN),  
3M 7725-12 (BLACK), 3M 7725-77 (SUNFLOWER), 3M 7725-10 (WHITE),  
CITY LOGOS, PRINTED VINYL, MATCH PMS 2925C, 1375C, 3265C SATIN FINISH,

MOUNTING: REPLACE SIGN ON EXISTING POLE WITH (TBD AFTER SURVEY)  
PLACEMENT: MINIMUM 7' A.F.F., SEE IMAGE (TBD AFTER SURVEY)  
LOCATION: SEE MAP ON SHEET 25.

ANTI-GRAFFITI: MATTHEWS 281-228SP ANTI-GRAFFITI CLEAR COAT PAINT.  
(ANTI-GRAFFITI WILL BE APPLIED TO SIGN)

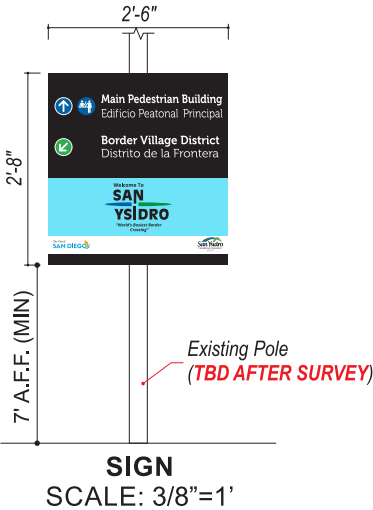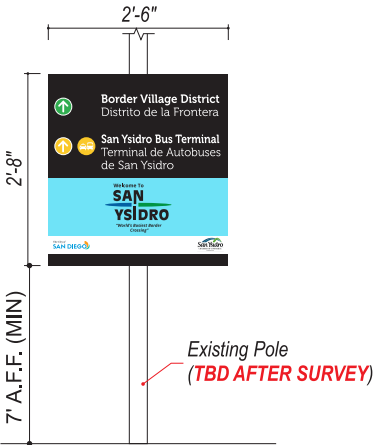

POWDER COATING SCHEDULE

- TIGER DRYLAC (20% SHEEN SATIN BLACK)
- MATTHEWS MP1997 (TO MATCH PEACOCK BLUE)
- MATTHEWS 281-228SP (CLEAR COAT - SATIN)

VINYL COLOR SCHEDULE

- 3M 7725-10 (WHITE)
- 3M 7725-25 (SUNFLOWER)
- 3M 7725-31 (MEDIUM GREY)
- 3M 7725-307 (DARK AQUA)
- 3M 7725-47 (INTENSE BLUE)
- 3M 7725-186 (BRIGHT GREEN)
- 3M 7725-12 (BLACK)

DIGITAL PRINT COLOR SCHEDULE

- PMS 2925C
- PMS 1375C
- PMS 3265C
- CMYK

**STANFORD**  
SIGN & AWNING  
2556 FAIVRE STREET  
CHULA VISTA CA 91911  
PHONE: (619) 423-6200  
FAX: (619) 423-8566  
www.stansign.com

**PROJECT NAME**  
**San Ysidro Wayfinding**

**JOB LOCATION/ADDRESS**  
**Street Address**  
**San Diego, CA 90123**

**PRESENTED BY**  
**David LeSage**  
E-Mail: david@stansign.com

This design is the exclusive property of Stanford Sign and Awning & may not be reproduced, in whole or in part, without the written consent of Stanford Sign and Awning.

**NOTE:**  
All approval signatures below required prior to fabrication.

**CUSTOMER APPROVAL**

**SALESPERSON APPROVAL**

**PRODUCTION APPROVAL**

Drawing Date: 02.19.18  
Drawing By: **Thomas Newman**

**REVISIONS**

R17	11.05.18	R21	11.14.18
R18	11.07.18	R22	11.15.18
R19	11.12.18		
R20	11.13.18		

**DRAWING NUMBER**  
**18185**

**SHEET: 9 of 16**



SIGN 14 MANUFACTURE (1) ONE

DOUBLE SIDED POST & PANEL SIGN - SIGN 14

PIPE: 5-1/2" OD, HOT DIPPED GALVANIZED STEEL PIPE, WITH CAP, WELDED TO 1" x 12" x 12" HOT DIPPED GALVANIZED STEEL MOUNTING PLATE, **POWDER COATED BLACK**. (**BY OTHERS**).

PANEL D/9: 1/4" ALUM. **POWDER COATED BLACK**,  
3M 7725-47 (INTENSE BLUE), 3M 7725-13 (TOMATO RED), 3M 7725-186 (BRIGHT GREEN),  
3M 7725-10 (WHITE).

PANEL A/9: 1/4" ALUM. **POWDER COATED BLACK**,  
VINYL, 3M 7725-273 (PROCESS MAGENTA), 3M 7725-13 (TOMATO RED),  
3M 7725-25 (SUNFLOWER), 3M 7725-10 (WHITE), DIGITAL PRINT VINYL (MAP ART & LOGOS).

PANEL D/8: 1/4" ALUM. **POWDER COAT RAL 5012 (PASTEL BLUE)**  
**PAINTED MATTHEWS MP1997 (PEACOCK BLUE), SATIN FINISH**,  
VINYL, 3M 7725-12 (BLACK).

DOUBLE CLAMP 8": (5) FIVE, 5-1/2" ID, 40 ALUM. PIPE, CUT TO 8", SPLIT IN HALF,  
(2) TWO SETS 3/16" x 1-1/2" x 8" FLAT BARS,  
WITH (2) TWO 3/4" HOLES 1" FROM EDGE ON CENTER, **POWDER COATED BLACK**.

SINGLE CLAMP 8": (1) ONE, 5-1/2" ID, 40 ALUM. PIPE, CUT TO 8", SPLIT IN HALF,  
(1) ONE SET 3/16" x 1-1/2" x 8" FLAT BARS,  
WITH (2) TWO 3/4" HOLES 1" FROM EDGE ON CENTER, **POWDER COATED BLACK**.

FINISHING CLAMP: (3) THREE, 5-1/2" ID, ALUM. PIPE, CUT TO 1/2", DRILL HOLES FOR SET SCREWS,  
**POWDER COATED BLACK**.

ANTI-GRAFFITI: MATTHEWS 281-228SP ANTI-GRAFFITI CLEAR COAT PAINT.  
(ANTI-GRAFFITI WILL BE APPLIED TO ALL SIGNS, CLAMPS, AND PIPES)

TAMPER RESISTANT: 5/16-18 x 1-3/4" SS PENTA-PLUS HEAD BOLT.  
(TO BE USED ON ALL CLAMPS)



FOUNDATION: SEE IMAGE (on sheet 29)  
PLACEMENT: SEE CLOSE-UP IMAGE (Sheet 26 - Critical to Match Panels Plane with  
(x) Degrees from North)  
LOCATION: SEE MAP ON SHEET 26.

POWDER COATING SCHEDULE

TIGER DRYLAC  
(20% SHEEN SATIN BLACK)

PAINT COLOR SCHEDULE

MATTHEWS MP1997  
(TO MATCH PEACOCK BLUE)

MATTHEWS 281-228SP  
(CLEAR COAT - SATIN)

VINYL COLOR SCHEDULE

3M 7725-10 (WHITE)

3M 7725-13 (TOMATO RED)



3M 7725-25 (SUNFLOWER)

3M 7725-47 (INTENSE BLUE)

3M 7725-273 (PROCESS MAGENTA)

3M 7725-307 (DARK AQUA)

3M 7725-12 (BLACK)

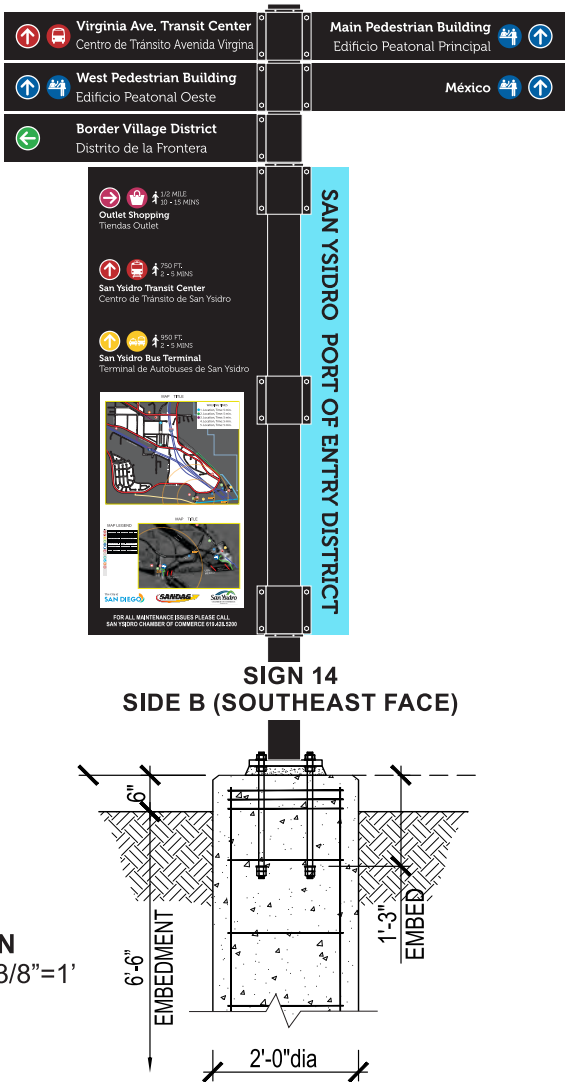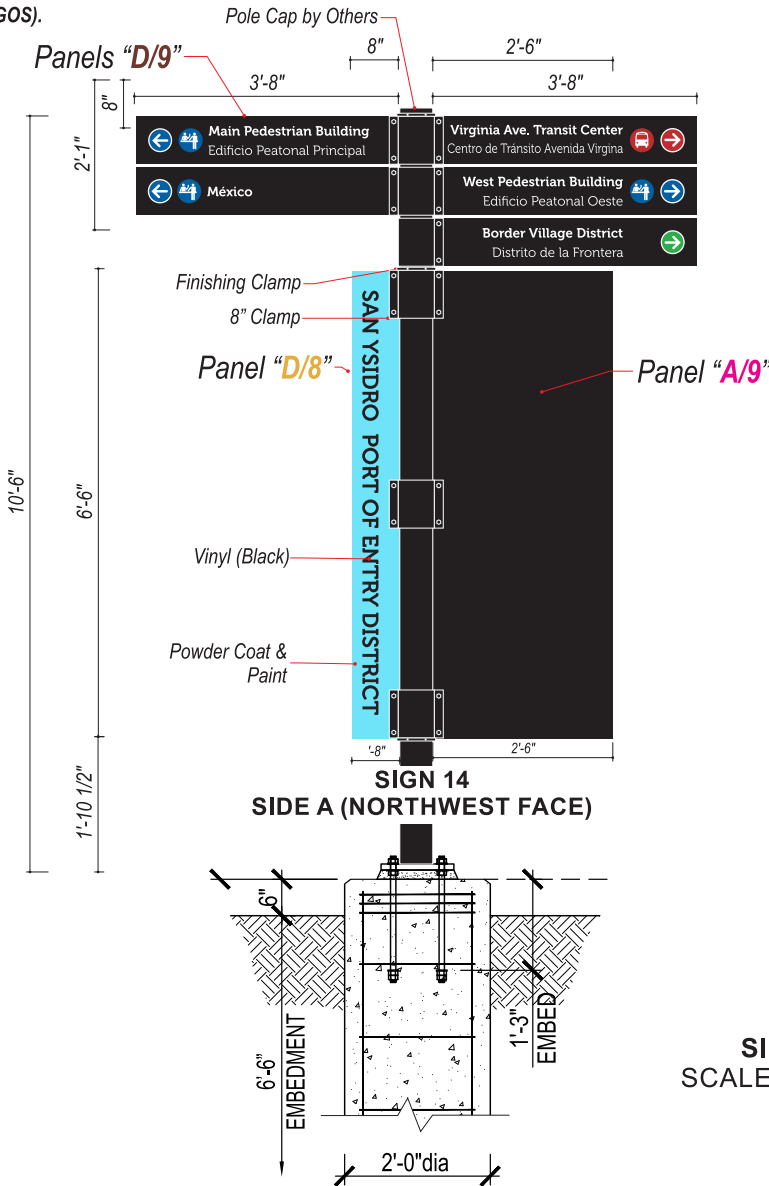

SIGN  
SCALE: 3/8"=1'

**STANFORD**  
SIGN & AWNING

2556 FAIVRE STREET  
CHULA VISTA CA 91911  
PHONE: (619) 423-6200  
FAX: (619) 423-8566  
www.stansign.com

PROJECT NAME

**San Ysidro Wayfinding**

JOB LOCATION/ADDRESS

Street Address  
**San Diego, CA 90123**

PRESENTED BY

**David LeSage**  
E-Mail: david@stansign.com

This design is the exclusive property of Stanford Sign and Awning & may not be reproduced, in whole or in part, without the written consent of Stanford Sign and Awning.

All primary electrical to sign location to be provided by others.

NOTE:  
All approval signatures below required prior to fabrication.

CUSTOMER APPROVAL

SALESPERSON APPROVAL

PRODUCTION APPROVAL

Drawing Date: 02.19.18

Drawing By: **Thomas Newman**

REVISIONS

R17	11.05.18	R21	11.14.18
R18	11.07.18	R22	11.15.18
R19	11.12.18		
R20	11.13.18		

DRAWING NUMBER

**18185**

SHEET: **10** of: 16

SIGN 15 MANUFACTURE (1) ONE

DOUBLE SIDED POST & PANEL SIGN - SIGN 15

PIPE: 5-1/2" OD, HOT DIPPED GALVANIZED STEEL PIPE, WITH CAP, WELDED TO 1" x 12" x 12" HOT DIPPED GALVANIZED STEEL MOUNTING PLATE, **POWDER COATED BLACK**. (**BY OTHERS**).

PANEL **A/8**: 1/4" ALUM. **PAINTED POWDER COATED BLACK FINISH**, CIRCLE **PAINTED MATTHEWS MP1997 (PEACOCK BLUE)**, SATIN FINISH, FCOs 1/4" ACRYLIC, **POWDER COATED BLACK**, FLUSH MOUNT TO PANEL WITH VHB. VINYL, **3M 7725-47 (INTENSE BLUE)**, **3M 7725-186 (BRIGHT GREEN)**, **3M 7725-12 (BLACK)**.

PANEL **B/8**: 1/4" ALUM. **POWDER COAT RAL 5012 (PASTEL BLUE)** **PAINTED MATTHEWS MP1997 (PEACOCK BLUE)**, SATIN FINISH, VINYL, **3M 5100-85 (REFLECTIVE BLACK)**.

DOUBLE CLAMP 14": (1) ONE, 5-1/2" ID, 40 ALUM. PIPE, CUT TO 14", SPLIT IN HALF, (2) TWO SETS 3/16" x 1-1/2" x 14" FLAT BARS, WITH (2) TWO 3/4" HOLES 1" FROM EDGE ON CENTER, **POWDER COATED BLACK**.

SINGLE CLAMP 14": (2) TWO, 5-1/2" ID, 40 ALUM. PIPE, CUT TO 14", SPLIT IN HALF, (1) ONE SET 3/16" x 1-1/2" x 14" FLAT BARS, WITH (2) TWO 3/4" HOLES 1" FROM EDGE ON CENTER, **POWDER COATED BLACK**.

ANTI-GRAFFITI: MATTHEWS 281-228SP ANTI-GRAFFITI CLEAR COAT PAINT. (ANTI-GRAFFITI WILL BE APPLIED TO ALL SIGNS, CLAMPS, AND PIPES)

TAMPER RESISTANT: 5/16-18 x 1-3/4" SS PENTA-PLUS HEAD BOLT. (TO BE USED ON ALL CLAMPS)



FOUNDATION: SEE DETAIL IMAGE (on sheet 29)  
PLACEMENT: SEE CLOSE-UP IMAGE (Sheet 27 - Critical to Match Panels Plane with (x) Degrees from North)  
LOCATION: SEE MAP ON SHEET 27.

POWDER COATING SCHEDULE

● TIGER DRYLAC  
(20% SHEEN SATIN BLACK)

PAINT COLOR SCHEDULE

● MATTHEWS MP1997  
(TO MATCH PEACOCK BLUE)


● MATTHEWS 281-228SP  
(CLEAR COAT - SATIN)

VINYL COLOR SCHEDULE

● 3M 7725-47 (INTENSE BLUE)  
● 3M 7725-186 (BRIGHT GREEN)  
● 3M 7725-12 (BLACK)

REFLECTIVE VINYL COLOR SCHEDULE

● 3M 5100-85 (REF. BLACK)

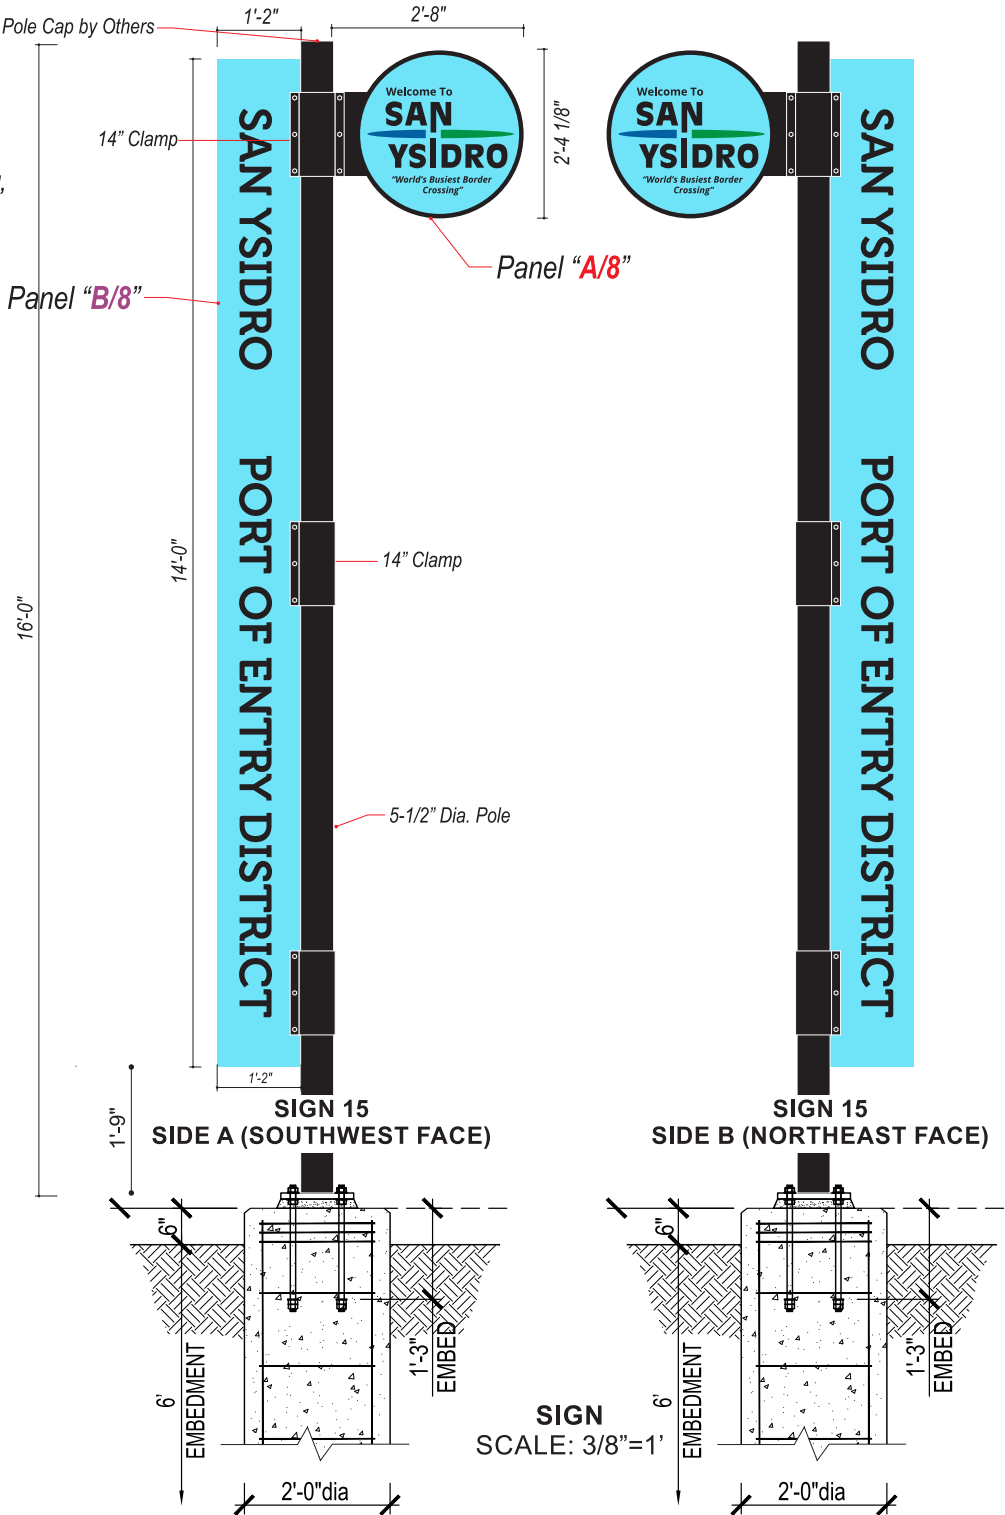

**S**

**STANFORD**  
SIGN & AWNING

2556 FAIVRE STREET  
CHULA VISTA CA 91911  
PHONE: (619) 423-6200  
FAX: (619) 423-8566  
www.stansign.com

**PROJECT NAME**

**San Ysidro**  
**Wayfinding**

**JOB LOCATION/ADDRESS**

**Street Address**  
**San Diego, CA 90123**

**PRESENTED BY**

**David LeSage**  
E-Mail: david@stansign.com

This design is the exclusive property of Stanford Sign and Awning & may not be reproduced, in whole or in part, without the written consent of Stanford Sign and Awning.

**All primary electrical to sign location to be provided by others.**

**NOTE:**  
**All approval signatures below required prior to fabrication.**

CUSTOMER APPROVAL

SALESPERSON APPROVAL

PRODUCTION APPROVAL

Drawing Date: 02.19.18

Drawing By: **Thomas Newman**

REVISIONS

R17	11.05.18	R21	11.14.18
R18	11.07.18	R22	11.15.18
R19	11.12.18		
R20	11.13.18		

DRAWING NUMBER

**18185**

**SHEET:11 of: 16**

SIGN 16 MANUFACTURE (1) ONE

SINGLE SIDED PANEL SIGN - SIGN 16

PANEL: 1/4" ALUM. POWDER COATED BLACK,  
STRIPE PAINTED MATTHEWS MP1997 (PEACOCK BLUE), SATIN FINISH,  
VINYL, 3M 7725-47 (INTENSE BLUE), 3M 7725-186 (BRIGHT GREEN),  
3M 7725-12 (BLACK), 3M 7725-307 (DARK AQUA), 3M 7725-10 (WHITE).  
CITY LOGOS, PRINTED VINYL, MATCH PMS 2925C, 1375C, 3265C SATIN FINISH,

ANTI-GRAFFITI: MATTHEWS 281-228SP ANTI-GRAFFITI CLEAR COAT PAINT.  
(ANTI-GRAFFITI WILL BE APPLIED TO SIGN)

MOUNTING: FLUSH ON EXTERIOR WALL WITH (TBD AFTER SURVEY)  
PLACEMENT: MINIMUM 7' A.F.F., SEE IMAGE (TBD AFTER SURVEY)  
LOCATION: SEE MAP ON SHEET 28.

POWDER COATING SCHEDULE

■ TIGER DRYLAC  
(20% SHEEN SATIN BLACK)

PAINT COLOR SCHEDULE

■ MATTHEWS MP1997  
(TO MATCH PEACOCK BLUE)

□ MATTHEWS 281-228SP  
(CLEAR COAT - SATIN)

VINYL COLOR SCHEDULE

□ 3M 7725-10 (WHITE)

■ 3M 7725-307 (DARK AQUA)

■ 3M 7725-47 (INTENSE BLUE)

■ 3M 7725-186 (BRIGHT GREEN)

■ 3M 7725-12 (BLACK)


DIGITAL PRINT COLOR SCHEDULE

■ PMS 2925C

■ PMS 1375C

■ PMS 3265C

■ CMYK

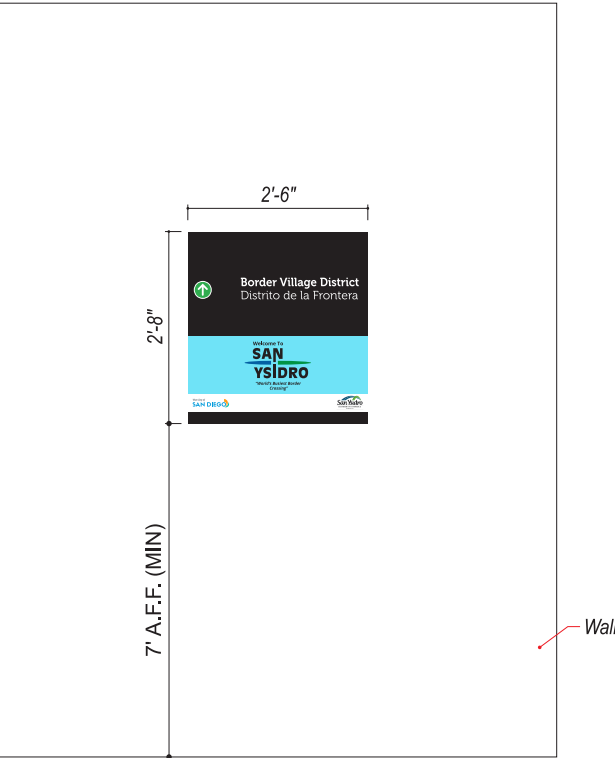

SIGN  
SCALE: 3/8"=1'



**STANFORD**  
SIGN & AWNING

2556 FAIVRE STREET  
CHULA VISTA CA 91911  
PHONE: (619) 423-6200  
FAX: (619) 423-8566  
www.stansign.com

PROJECT NAME

**San Ysidro**  
**Wayfinding**

JOB LOCATION/ADDRESS

**Street Address**  
**San Diego, CA 90123**

PRESENTED BY

**David LeSage**  
E-Mail: david@stansign.com

This design is the exclusive property of Stanford Sign and Awning & may not be reproduced, in whole or in part, without the written consent of Stanford Sign and Awning.

All primary electrical to sign location to be provided by others.

**NOTE:**  
All approval signatures below required prior to fabrication.

CUSTOMER APPROVAL

SALESPERSON APPROVAL

PRODUCTION APPROVAL

Drawing Date: 02.19.18

Drawing By: **Thomas Newman**

REVISIONS


R17	11.05.18	R21	11.14.18
R18	11.07.18	R22	11.15.18
R19	11.12.18		
R20	11.13.18		

DRAWING NUMBER

**18185**


SHEET: **12** of: 16



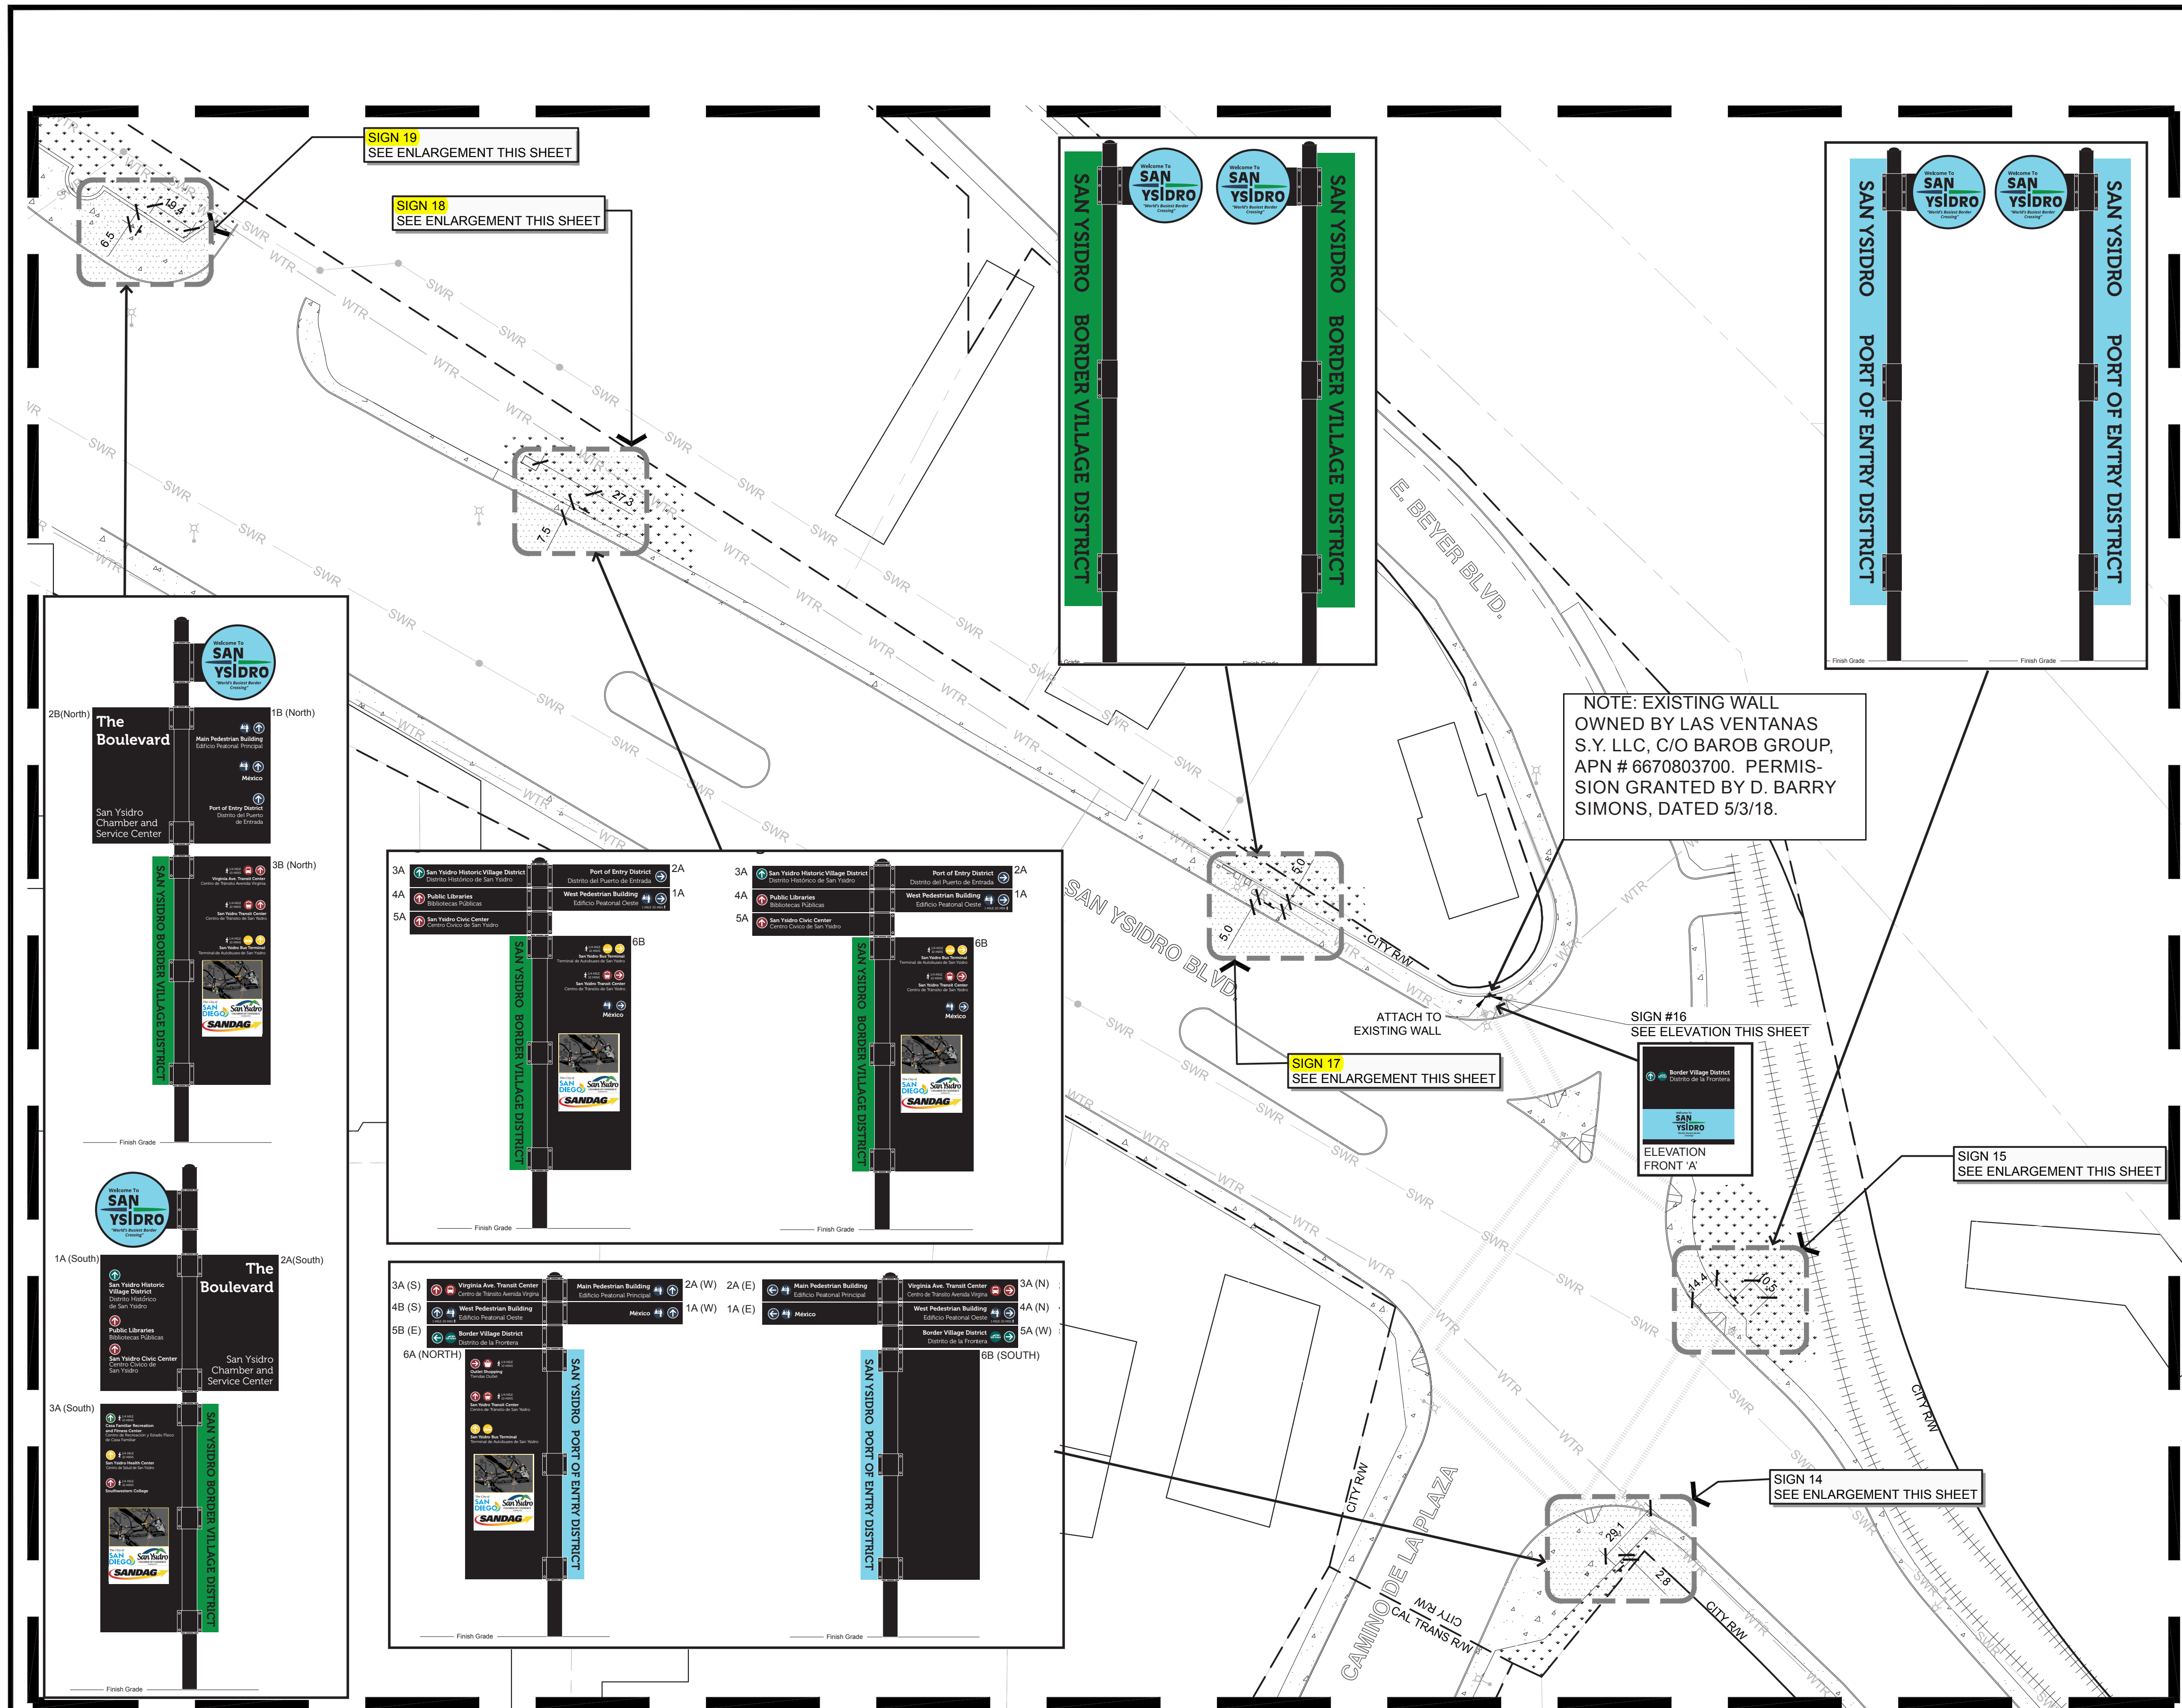

SIGN LEGEND


OVERALL QUANTITY	SYMBOL	DESCRIPTION
16		PEDESTRIAN WAYFINDING SIGN

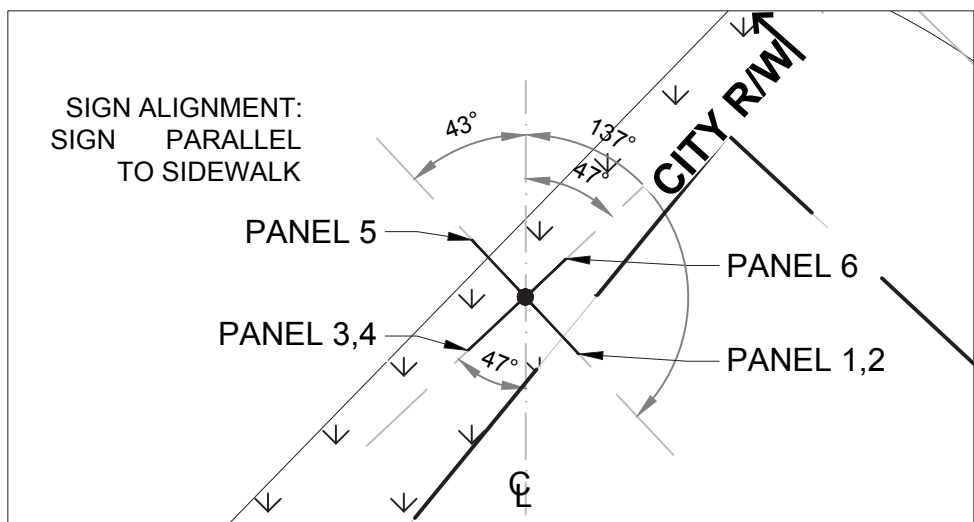

ENLARGEMENT A, SIGN 14

SIGN PANEL BEARING TABLE


SIGN NO.	PANEL NO.	BEARING DEGREE

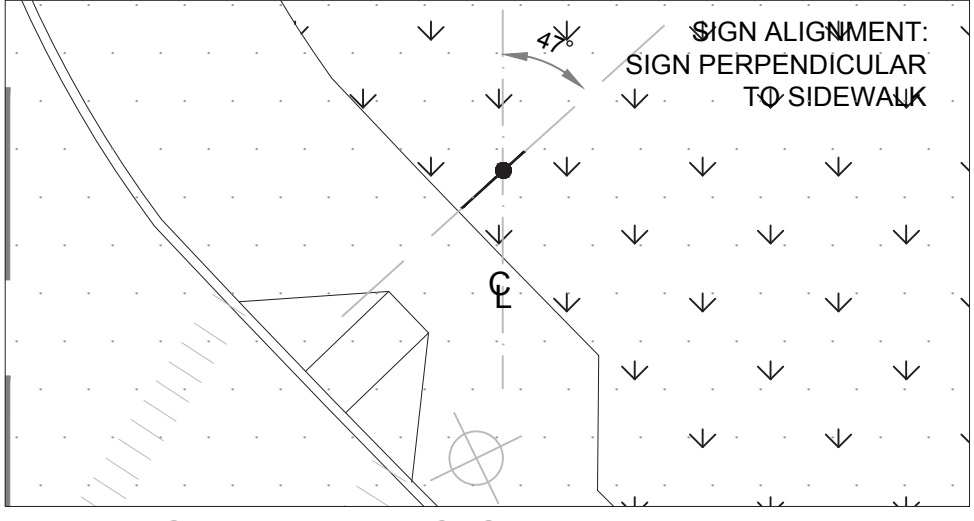

ENLARGEMENT B, SIGN 15

SIGN PANEL BEARING TABLE


SIGN NO.	PANEL NO.	BEARING DEGREE

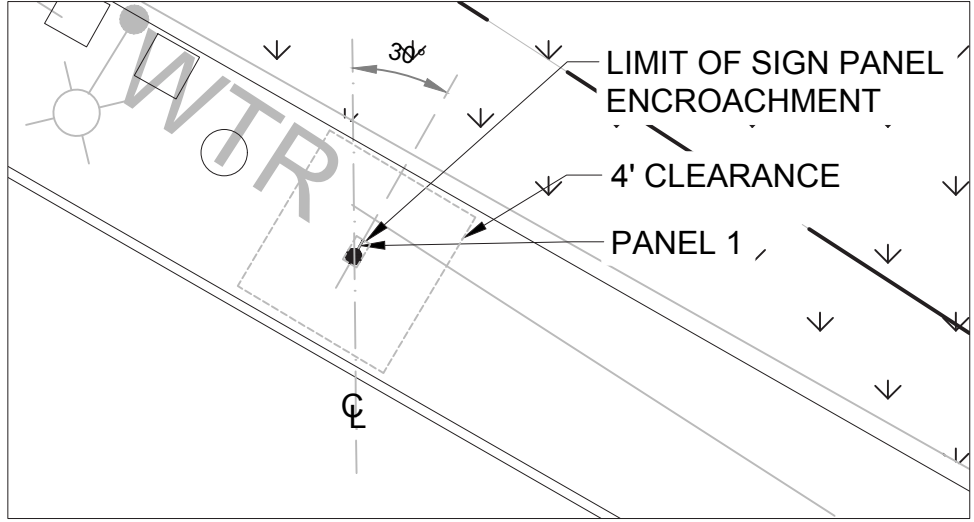

ENLARGEMENT C, SIGN 17

SIGN PANEL BEARING TABLE


SIGN NO.	PANEL NO.	BEARING DEGREE

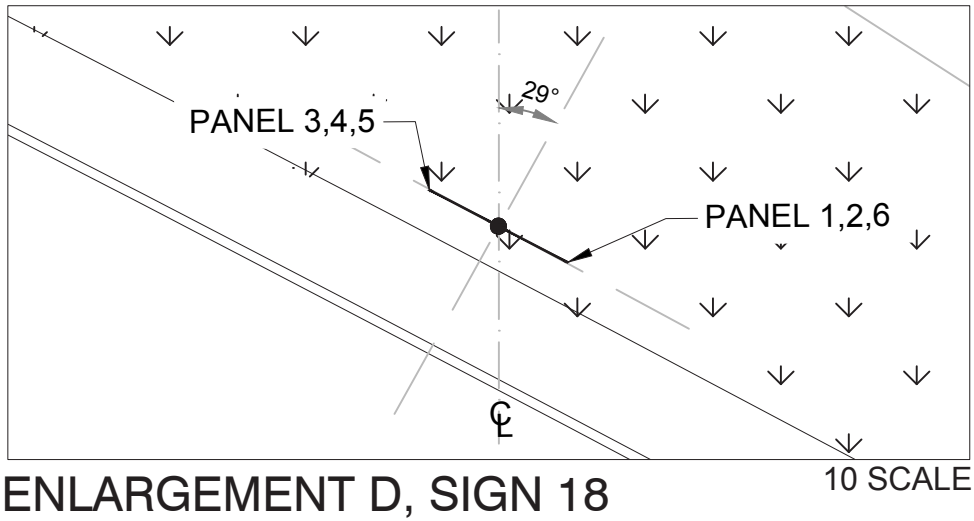

ENLARGEMENT D, SIGN 18

SIGN PANEL BEARING TABLE

SIGN NO.	PANEL NO.	BEARING DEGREE

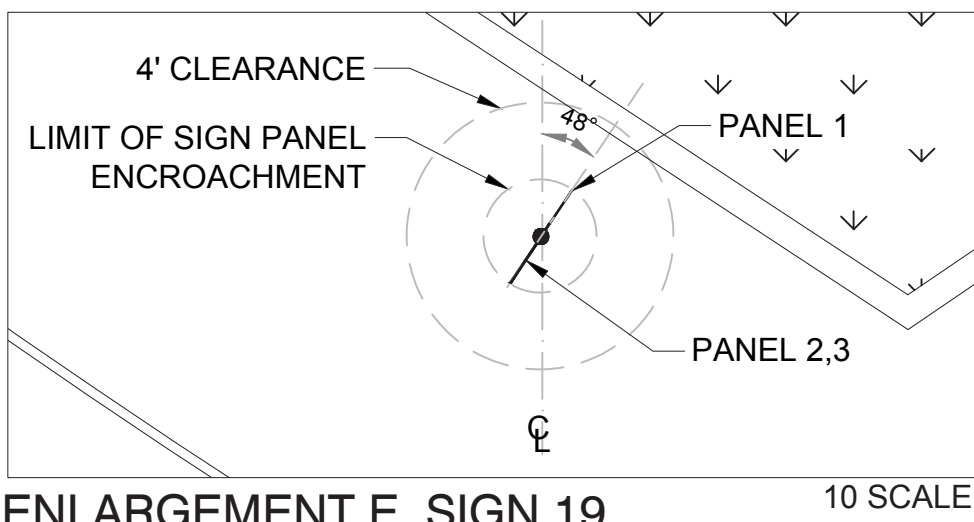

ENLARGEMENT E, SIGN 19

SIGN PANEL BEARING TABLE

SIGN NO.	PANEL NO.	BEARING DEGREE

NOTE: DAMAGED SIDEWALK PANELS SHALL BE REPLACED FROM JOINT TO JOINT.

NOTE: ALL PROPOSED SIGNS WILL NOT ENCR OACH INTO MTS LIMITS.

NOTE: NO WORK WITHIN CAL TRANS ROW IS PROPOSED.

PRIVATE NOTE: THE CITY ENGINEER'S APPROVAL OF THIS DRAWING, IN NO WAY CONSTITUTES AN APPROVAL OF THE DETAILS (FONT, COLOR, GRAPHICS, ETC.) THE PROPOSED SIGNS. A SEPARATE PERMIT FOR SUCH IMPROVEMENT MAYBE REQUIRED

NOTE: APPROVAL OF THESE PLANS IS ONLY FOR SIGNS IN THE CITY OF SAN DIEGO ROW. ALL OTHER SIGNS SHOWN NOT IN THE CITY'S ROW ARE FOR REFERENCE PURPOSES ONLY.

NOTE: ALL SIGNS TO BE MAINTAINED BY SAN YSIDRO CHAMBER OF COMMERCE PER SIGNED P.I.M.A. AGREEMENT.

Urban Corps of San Diego County  
3127 Jefferson St., San Diego, CA 92110  
619-235-6884  
619-235-5425  
www.urbancorpssd.org  
info@urbancorpssd.org



PRIVATE CONTRACT		SHEET NO. C-5	
IMPROVEMENT PLANS FOR			
SAN YSIDRO WAYFINDING SIGNS			
SAN YSIDRO BLVD. CAMINO DE LA PLAZA, VIRGINA AV.			
CITY OF SAN DIEGO, CALIFORNIA		PROJECT NO. 555468	
DEVELOPMENT SERVICES DEPARTMENT		V.T.M. N/A	
SHEET 7 OF 10 SHEETS			
FOR CITY ENGINEER		DATE	
DESCRIPTION	BY	APPROVED	DATE
ORIGINAL	UCO		
AS-BUILTS			
CONTRACTOR		DATE STARTED	
INSPECTOR		DATE COMPLETED	
		1778-6319	
		NAD83 COORDINATES	
		138-1759	
		LAMBERT COORDINATES	
		40255 - 7 - D	

TY STERNS

PLA. NO. 5907

EXP 08-30-19

DATE



SIGN 17 MANUFACTURE (1) ONE  
DOUBLE SIDED POST & PANEL SIGN - SIGN 17

PIPE: 5-1/2" OD, HOT DIPPED GALVANIZED STEEL PIPE, WITH CAP, WELDED TO 1" x 12" x 12" HOT DIPPED GALVANIZED STEEL MOUNTING PLATE, **POWDER COATED BLACK. (BY OTHERS).**

PANEL A/8: 1/4" ALUM. **PAINTED POWDER COATED BLACK FINISH**, CIRCLE **PAINTED MATTHEWS MP1997 (PEACOCK BLUE), SATIN FINISH**, FCOs 1/4" ACRYLIC, **POWDER COATED BLACK**, FLUSH MOUNT TO PANEL WITH VHB. VINYL, **3M 7725-47 (INTENSE BLUE), 3M 7725-186 (BRIGHT GREEN), 3M 7725-12 (BLACK).**

PANEL B/8: 1/4" ALUM. **POWDER COAT RAL 6032 (SIGNAL GREEN), SATIN FINISH**, VINYL, **3M 5100-10 (REFLECTIVE WHITE).**

DOUBLE CLAMP 14": (1) ONE, 5-1/2" ID, 40 ALUM. PIPE, CUT TO 14", SPLIT IN HALF, (2) TWO SETS 3/16" x 1-1/2" x 14" FLAT BARS, WITH (2) TWO 3/4" HOLES 1" FROM EDGE ON CENTER, **POWDER COATED BLACK.**

SINGLE CLAMP 14": (2) TWO, 5-1/2" ID, 40 ALUM. PIPE, CUT TO 14", SPLIT IN HALF, (1) ONE SET 3/16" x 1-1/2" x 14" FLAT BARS, WITH (2) TWO 3/4" HOLES 1" FROM EDGE ON CENTER, **POWDER COATED BLACK.**

ANTI-GRAFFITI: MATTHEWS 281-228SP ANTI-GRAFFITI CLEAR COAT PAINT. (ANTI-GRAFFITI WILL BE APPLIED TO ALL SIGNS, CLAMPS, AND PIPES)

TAMPER RESISTANT: 5/16-18 x 1-3/4" SS PENTA-PLUS HEAD BOLT. (TO BE USED ON ALL CLAMPS)



FOUNDATION: SEE DETAIL IMAGE (on sheet 29)  
PLACEMENT: SEE CLOSE-UP IMAGE (Sheet 27 - Critical to Match Panels Plane with (x) Degrees from North)  
LOCATION: SEE MAP ON SHEET 27.

POWDER COATING SCHEDULE

- RAL 6032 (SIGNAL GREEN)
- TIGER DRYLAC (20% SHEEN SATIN BLACK)

VINYL COLOR SCHEDULE


- 3M 7725-47 (INTENSE BLUE)
- 3M 7725-186 (BRIGHT GREEN)
- 3M 7725-12 (BLACK)

REFLECTIVE VINYL COLOR SCHEDULE

- 3M 5100-10 (REF. WHITE)

PAINT COLOR SCHEDULE

- MATTHEWS MP1997 (TO MATCH PEACOCK BLUE)
- MATTHEWS 281-228SP (CLEAR COAT - SATIN)

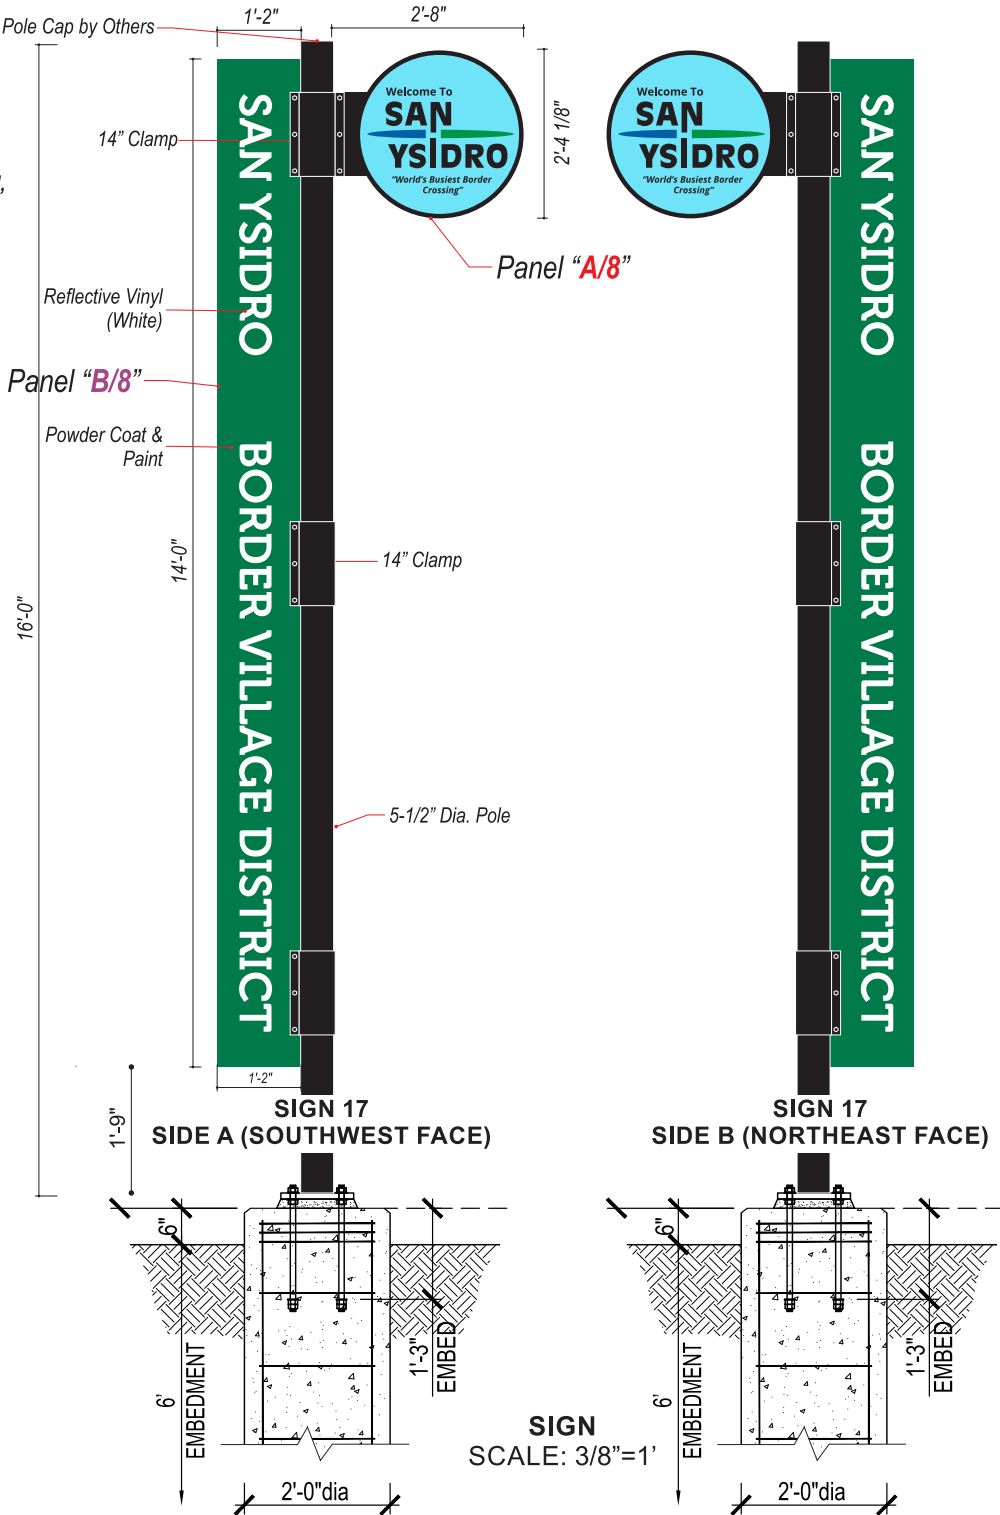

**STANFORD**  
SIGN & AWNING  
2556 FAIVRE STREET  
CHULA VISTA CA 91911  
PHONE: (619) 423-6200  
FAX: (619) 423-8566  
www.stansign.com

**PROJECT NAME**  
**San Ysidro**  
**Wayfinding**

**JOB LOCATION/ADDRESS**  
**Street Address**  
**San Diego, CA 90123**

**PRESENTED BY**  
**David LeSage**  
E-Mail: david@stansign.com

This design is the exclusive property of Stanford Sign and Awning & may not be reproduced, in whole or in part, without the written consent of Stanford Sign and Awning.

*All primary electrical to sign location to be provided by others.*

**NOTE:**  
**All approval signatures below required prior to fabrication.**

**CUSTOMER APPROVAL**

**SALESPERSON APPROVAL**

**PRODUCTION APPROVAL**

Drawing Date: 02.19.18  
Drawing By: **Thomas Newman**

**REVISIONS**

R17	11.05.18	R21	11.14.18
R18	11.07.18	R22	11.15.18
R19	11.12.18		
R20	11.13.18		

**DRAWING NUMBER**  
**18185**

**SHEET:13 of: 16**

SIGN 18 MANUFACTURE (1) ONE  
DOUBLE SIDED POST & PANEL SIGN - SIGN 18

PIPE: 5-1/2" OD, HOT DIPPED GALVANIZED STEEL PIPE, WITH CAP, WELDED TO 1" x 12" x 12" HOT DIPPED GALVANIZED STEEL MOUNTING PLATE,  
POWDER COATED BLACK. (BY OTHERS)

PANEL D/9: 1/4" ALUM. POWDER COATED BLACK,  
VINYL, 3M 7725-47 (INTENSE BLUE), 3M 7725-273 (PROCESS MAGENTA), 3M 7725-98 (DARK VIOLET)  
3M 7725-196 (APPLE GREEN), 3M 7725-13 (TOMATO RED). 3M 7725-307 (DARK AQUA).  
3M 7725-10 (WHITE), 3M 7725-57 (OLYMPIC BLUE), 3M 7725-31 (MEDIUM GREY) .

PANEL A/9: 1/4" ALUM. POWDER COATED BLACK,  
VINYL, 3M 7725-47 (INTENSE BLUE), 3M 7725-25 (SUNFLOWER),  
3M 7725-13 (TOMATO RED), 3M 7725-10 (WHITE),  
DIGITAL PRINT VINYL (MAP ART & LOGOS).

PANEL D/8: 1/4" ALUM. POWDER COAT RAL 6032 (SIGNAL GREEN), SATIN FINISH,  
VINYL, 3M 7725-10 (WHITE).

DOUBLE CLAMP 8": (5) FIVE, 5-1/2" ID, 40 ALUM. PIPE, CUT TO 8", SPLIT IN HALF,  
(2) TWO SETS 3/16" x 1-1/2" x 8" FLAT BARS,  
WITH (2) TWO 3/4" HOLES 1" FROM EDGE ON CENTER, POWDER COATED BLACK.

SINGLE CLAMP 8": (1) ONE, 5-1/2" ID, 40 ALUM. PIPE, CUT TO 8", SPLIT IN HALF,  
(1) ONE SET 3/16" x 1-1/2" x 8" FLAT BARS,  
WITH (2) TWO 3/4" HOLES 1" FROM EDGE ON CENTER, POWDER COATED BLACK.

FINISHING CLAMP: (3) THREE, 5-1/2" ID, ALUM. PIPE, CUT TO 1/2", DRILL HOLES FOR SET SCREWS,  
POWDER COATED BLACK.

ANTI-GRAFFITI: MATTHEWS 281-228SP ANTI-GRAFFITI CLEAR COAT PAINT.  
(ANTI-GRAFFITI WILL BE APPLIED TO ALL SIGNS, CLAMPS, AND PIPES)

TAMPER RESISTANT: 5/16-18 x 1-3/4" SS PENTA-PLUS HEAD BOLT.  
(TO BE USED ON ALL CLAMPS)



FOUNDATION: SEE IMAGE (on sheet 29)

PLACEMENT: SEE CLOSE-UP IMAGE (Sheet 16 - Critical to Match Panels Plane with  
(x) Degrees from North)

LOCATION: SEE MAP ON SHEET 16.

POWDER COATING SCHEDULE



- RAL 6032 (SIGNAL GREEN)
- TIGER DRYLAC  
(20% SHEEN SATIN BLACK)

PAINT COLOR SCHEDULE

- MATTHEWS 281-228SP  
(CLEAR COAT - SATIN)

VINYL COLOR SCHEDULE

- 3M 7725-10 (WHITE)
- 3M 7725-13 (TOMATO RED)
- 3M 7725-25 (SUNFLOWER)
- 3M 7725-273 (PROCESS MAGENTA)
- 3M 7725-307 (DARK AQUA)
- 3M 7725-47 (INTENSE BLUE)
- 3M 7725-98 (DARK VIOLET)
- 3M 7725-31 (MEDIUM GREY)
- 3M 7725-57 (OLYMPIC BLUE)

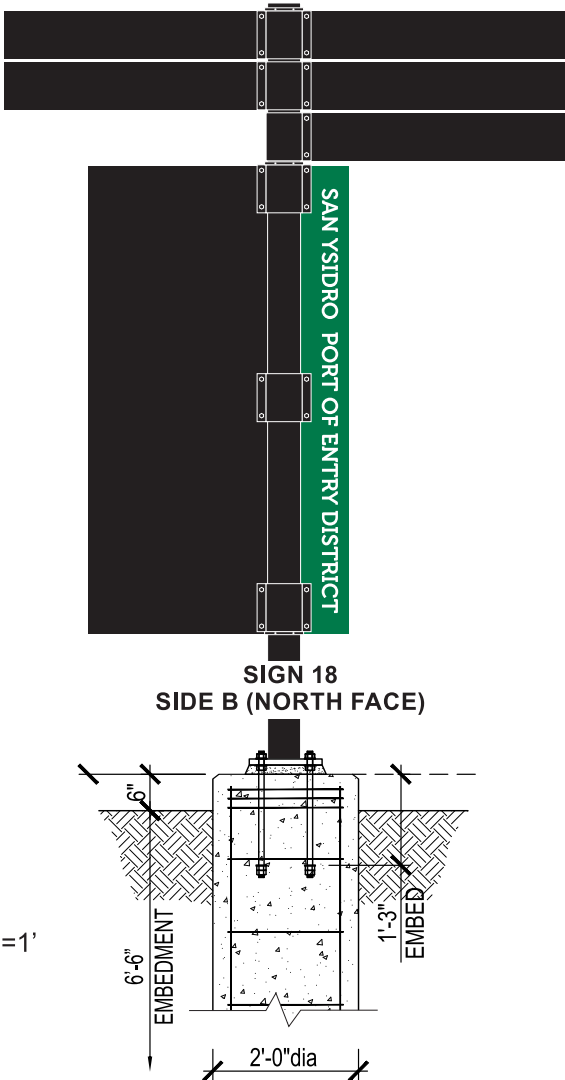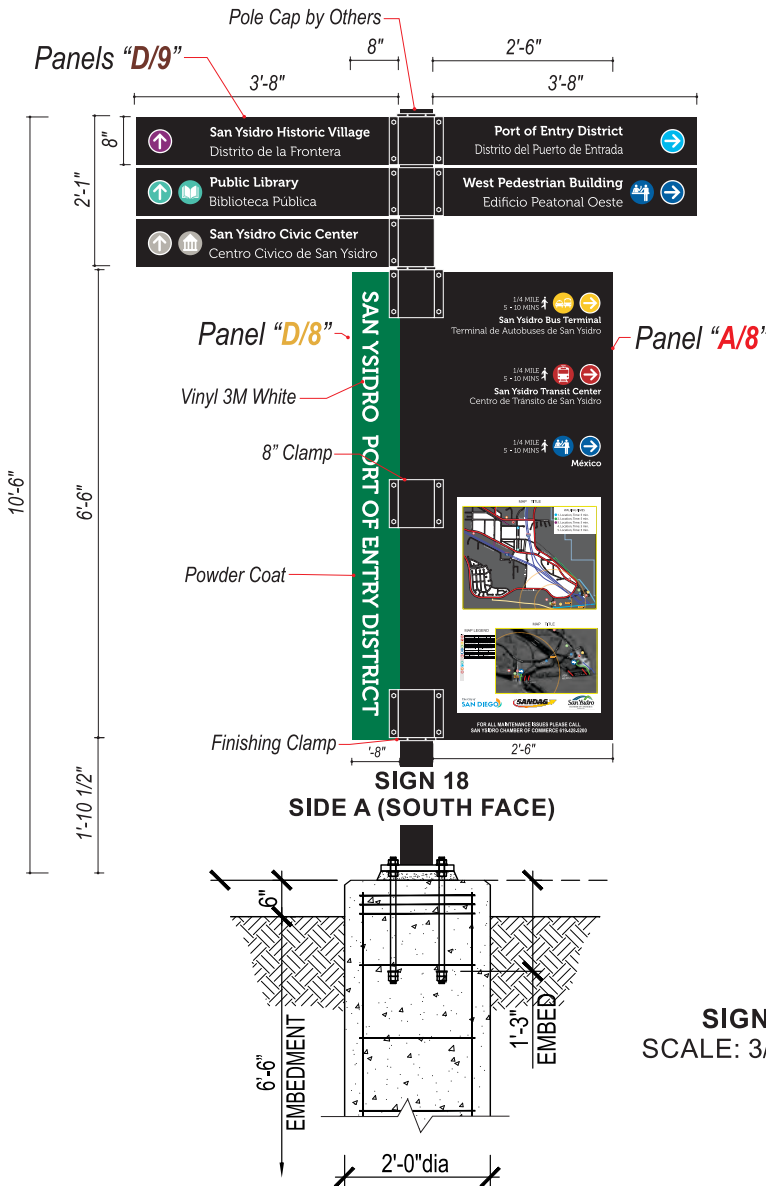

SIGN  
SCALE: 3/8"=1'

**S**  
**STANFORD**  
**SIGN & AWNING**  
2556 FAIVRE STREET  
CHULA VISTA CA 91911  
PHONE: (619) 423-6200  
FAX: (619) 423-8566  
www.stansign.com

**PROJECT NAME**  
**San Ysidro**  
**Wayfinding**

**JOB LOCATION/ADDRESS**  
**Street Address**  
**San Diego, CA 90123**

**PRESENTED BY**  
**David LeSage**  
E-Mail: david@stansign.com

This design is the exclusive property of Stanford Sign and Awning & may not be reproduced, in whole or in part, without the written consent of Stanford Sign and Awning.

All primary electrical to sign location to be provided by others.

**NOTE:**  
All approval signatures below required prior to fabrication.

**CUSTOMER APPROVAL**

**SALESPERSON APPROVAL**

**PRODUCTION APPROVAL**

Drawing Date: 02.19.18  
Drawing By: **Thomas Newman**

**REVISIONS**

R17	11.05.18	R21	11.14.18
R18	11.07.18	R22	11.15.18
R19	11.12.18		
R20	11.13.18		

**DRAWING NUMBER**  
**18185**

**SHEET:14 of: 16**

**SIGN 19 MANUFACTURE (1) ONE**  
**DOUBLE SIDED POST & PANEL SIGN - SIGN 19**

**PIPE:** 5-1/2" OD, HOT DIPPED GALVANIZED STEEL PIPE, WITH CAP, WELDED TO 1" x 12" x 12" HOT DIPPED GALVANIZED STEEL MOUNTING PLATE, **POWDER COATED BLACK (BY OTHERS).**

**PANEL A/8:** 1/4" ALUM. **POWDER COATED BLACK**, CIRCLE **PAINTED MATTHEWS MP1997 (PEACOCK BLUE)**, SATIN FINISH, FCOs 1/4" ACRYLIC, **POWDER COATED BLACK**, FLUSH MOUNT TO PANEL WITH VHB, VINYL, 3M 7725-47 (INTENSE BLUE), 3M 7725-186 (BRIGHT GREEN), 3M 7725-12 (BLACK).

**PANEL F/8:** 1/4" ALUM. **POWDER COATED BLACK**, VINYL, 3M 7725-47 (INTENSE BLUE), 3M 7725-273 (PROCESS MAGENTA), 3M 7725-307 (DARK AQUA), 3M 7725-10 (WHITE).

**PANEL E/8:** 1/4" FABRICATED ALUM. **POWDER COATED BLACK**, VINYL, 3M 5100-10 (REF. WHITE), 3M 7725-10 (WHITE).

**PANEL A/9:** 1/4" ALUM. **POWDER COATED BLACK**, VINYL, 3M 7725-47 (INTENSE BLUE), 3M 7725-13 (TOMATO RED), 3M 7725-10 (WHITE), DIGITAL PRINT VINYL (MAP ART & LOGOS).

**PANEL D/8:** 1/4" ALUM. **POWDER COAT RAL 6032 (SIGNAL GREEN)**, SATIN FINISH, VINYL, 3M 7725-10 (WHITE).

**SINGLE CLAMP 14":** (1) ONE, 5-1/2" ID, 40 ALUM. PIPE, CUT TO 14", SPLIT IN HALF, (1) ONE SET 3/16" x 1-1/2" x 14" FLAT BARS, WITH (2) TWO 3/4" HOLES 1" FROM EDGE ON CENTER, **POWDER COATED BLACK.**

**DOUBLE CLAMP 8":** (5) FIVE, 5-1/2" ID, 40 ALUM. PIPE, CUT TO 8", SPLIT IN HALF, (2) TWO SETS 3/16" x 1-1/2" x 8" FLAT BARS, WITH (2) TWO 3/4" HOLES 1" FROM EDGE ON CENTER, **POWDER COATED BLACK.**

**FINISHING CLAMP:** (6) SIX, 5-1/2" ID, ALUM. PIPE, CUT TO 1/2", DRILL HOLES FOR SET SCREWS, **POWDER COATED BLACK.**

**ANTI-GRAFFITI:** MATTHEWS 281-228SP ANTI-GRAFFITI CLEAR COAT PAINT.  
(ANTI-GRAFFITI WILL BE APPLIED TO ALL SIGNS, CLAMPS, AND PIPES)

**TAMPER RESISTANT:** 5/16-18 x 1-3/4" SS PENTA-PLUS HEAD BOLT.  
(TO BE USED ON ALL CLAMPS)



**VINYL COLOR SCHEDULE**

- 3M 7725-10 (WHITE)
- 3M 7725-13 (TOMATO RED)
- 3M 7725-273 (PROCESS MAGENTA)
- 3M 7725-307 (DARK AQUA)
- 3M 7725-47 (INTENSE BLUE)
- 3M 7725-186 (BRIGHT GREEN)
- 3M 7725-12 (BLACK)
- 3M 7725-98 (DARK VIOLET)
- 3M 7725-307 (DARK AQUA)
- 3M 7725-31 (MEDIUM GREY)
- 3M 7725-14 (BRIGHT ORANGE)
- 3M 7725-57 (OLYMPIC BLUE)
- 3M 7725-25 (SUNFLOWER)
- 3M 7725-23 (DEEP RED)

**FOUNDATION:** SEE DETAIL IMAGE (?)  
**PLACEMENT:** SEE CLOSE-UP IMAGE (?)  
**LOCATION:** SEE MAP ON SHEET ?.

**POWDER COATING SCHEDULE**


- RAL 6032 (SIGNAL GREEN)
- TIGER DRYLAC  
(20% SHEEN SATIN BLACK)

**PAINT COLOR SCHEDULE**

- MATTHEWS MP1997  
(TO MATCH PEACOCK BLUE)
- MATTHEWS 281-228SP  
(CLEAR COAT - SATIN)

**REFLECTIVE VINYL COLOR SCHEDULE**

- 3M 5100-10 (REF. WHITE)

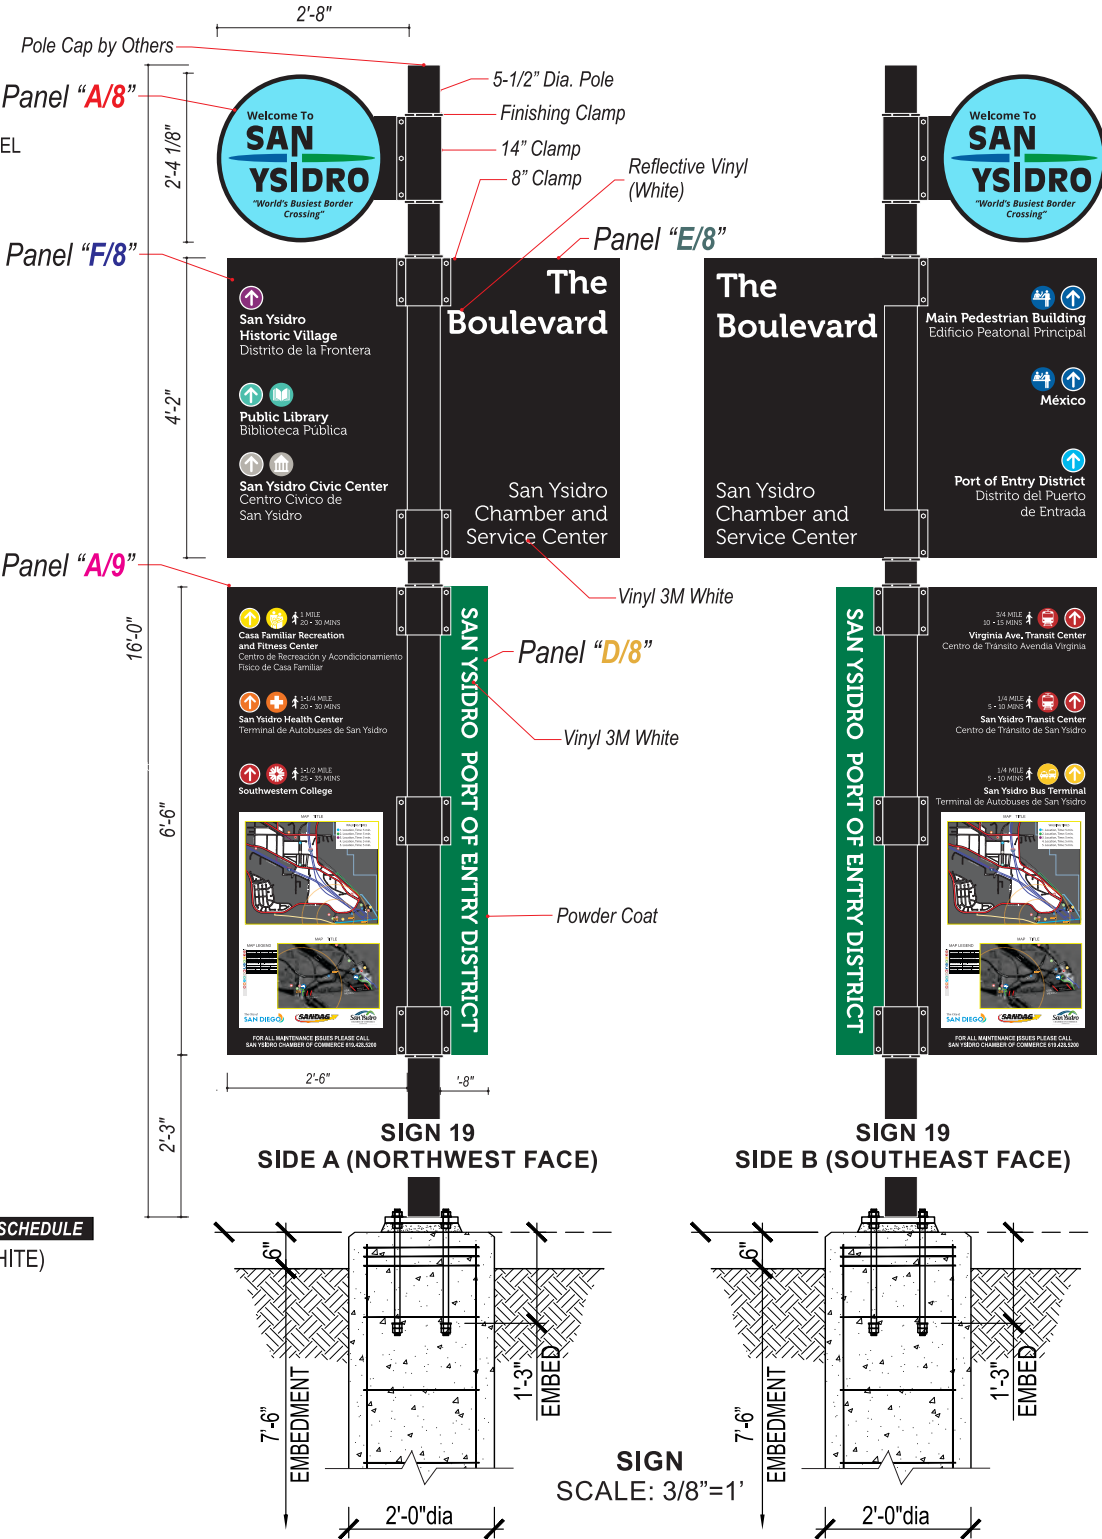

**STANFORD**  
**SIGN & AWNING**  
2556 FAIVRE STREET  
CHULA VISTA CA 91911  
PHONE: (619) 423-6200  
FAX: (619) 423-8566  
www.stansign.com

**PROJECT NAME**  
**San Ysidro**  
**Wayfinding**

**JOB LOCATION/ADDRESS**  
**Street Address**  
**San Diego, CA 90123**

**PRESENTED BY**  
**David LeSage**  
E-Mail: david@stansign.com

This design is the exclusive property of Stanford Sign and Awning & may not be reproduced, in whole or in part, without the written consent of Stanford Sign and Awning.

All primary electrical to sign location to be provided by others.

**NOTE:**  
All approval signatures below required prior to fabrication.

**CUSTOMER APPROVAL**

**SALESPERSON APPROVAL**

**PRODUCTION APPROVAL**

Drawing Date: 02.19.18








 

Drawing By: **Thomas Newman**

REVISIONS			
R17	11.05.18	R21	11.14.18
R18	11.07.18	R22	11.15.18
R19	11.12.18		
R20	11.13.18		




**DRAWING NUMBER**  
**18185**

**SHEET:15 of: 16**

San Ysidro Wayfinding Signs  
ICONS AND ARROWS COLOR SCHEDULE

ICONS AND ARROWS			VINYL COLOR SCHEDULE
ICONS		ARROWS	
	Virginia Ave. Transit Center		3M 7725-13 (TOMATO RED)
	San Ysidro Transit Center		3M 7725-13 (TOMATO RED)
	San Ysidro Bus Terminal		3M 7725-25 (SUNFLOWER)
	Passenger Pick Up / Drop off		3M 7725-196 (APPLE GREEN)
	Pedestrian Bridge		3M 7725-47 (INTENSE BLUE)
	Main Pedestrian Building West Pedestrian Building Mexico		3M 7725-47 (INTENSE BLUE)
	Outlet Shopping		3M 7725-273 (PROCESS MAGENTA)
	San Ysidro Civic Center		3M 7725-31 (MEDIUM GREY)
	Border Village District		3M 7725-186 (BRIGHT GREEN)
	San Ysidro Historic Village		3M 7725-98 (DARK VIOLET)
	Public Library		3M 7725-307 (DARK AQUA)
	Casa Familiar Recreation & Fitness Center		3M 7725-15 (BRIGHT YELLOW)
	San Ysidro Health Center		3M 7725-14 (BRIGHT ORANGE)
	Southwestern College		3M 7725-23 (DEEP RED)
	Port of Entry District		3M 7725-57 (OLYMPIC BLUE)

POWDER COATING SCHEDULE

-  RAL 6032 (SIGNAL GREEN)
-  RAL 5012 (PASTEL BLUE)
-  TIGER DRYLAC  
(20% SHEEN SATIN BLACK)

PAINT COLOR SCHEDULE

-  MATTHEWS MP1997  
(TO MATCH PEACOCK BLUE)



STANFORD  
SIGN & AWNING

2556 FAIVRE STREET  
CHULA VISTA CA 91911  
PHONE: (619) 423-6200  
FAX: (619) 423-8566  
www.stansign.com

PROJECT NAME

San Ysidro  
Wayfinding

JOB LOCATION/ADDRESS

Street Address  
San Diego, CA 90123

PRESENTED BY

David LeSage  
E-Mail: david@stansign.com

This design is the exclusive property of  
Stanford Sign and Awning &  
may not be reproduced, in whole or  
in part, without the written consent of  
Stanford Sign and Awning.

All primary electrical to sign location  
to be provided by others.

NOTE:  
All approval signatures below  
required prior to fabrication.

CUSTOMER APPROVAL

SALESPERSON APPROVAL

PRODUCTION APPROVAL

Drawing Date: 02.19.18

Drawing By: Thomas Newman

REVISIONS

R17	11.05.18	R21	11.14.18
R18	11.07.18	R22	11.15.18
R19	11.12.18		
R20	11.13.18		

DRAWING NUMBER

18185

SHEET:16 of: 16