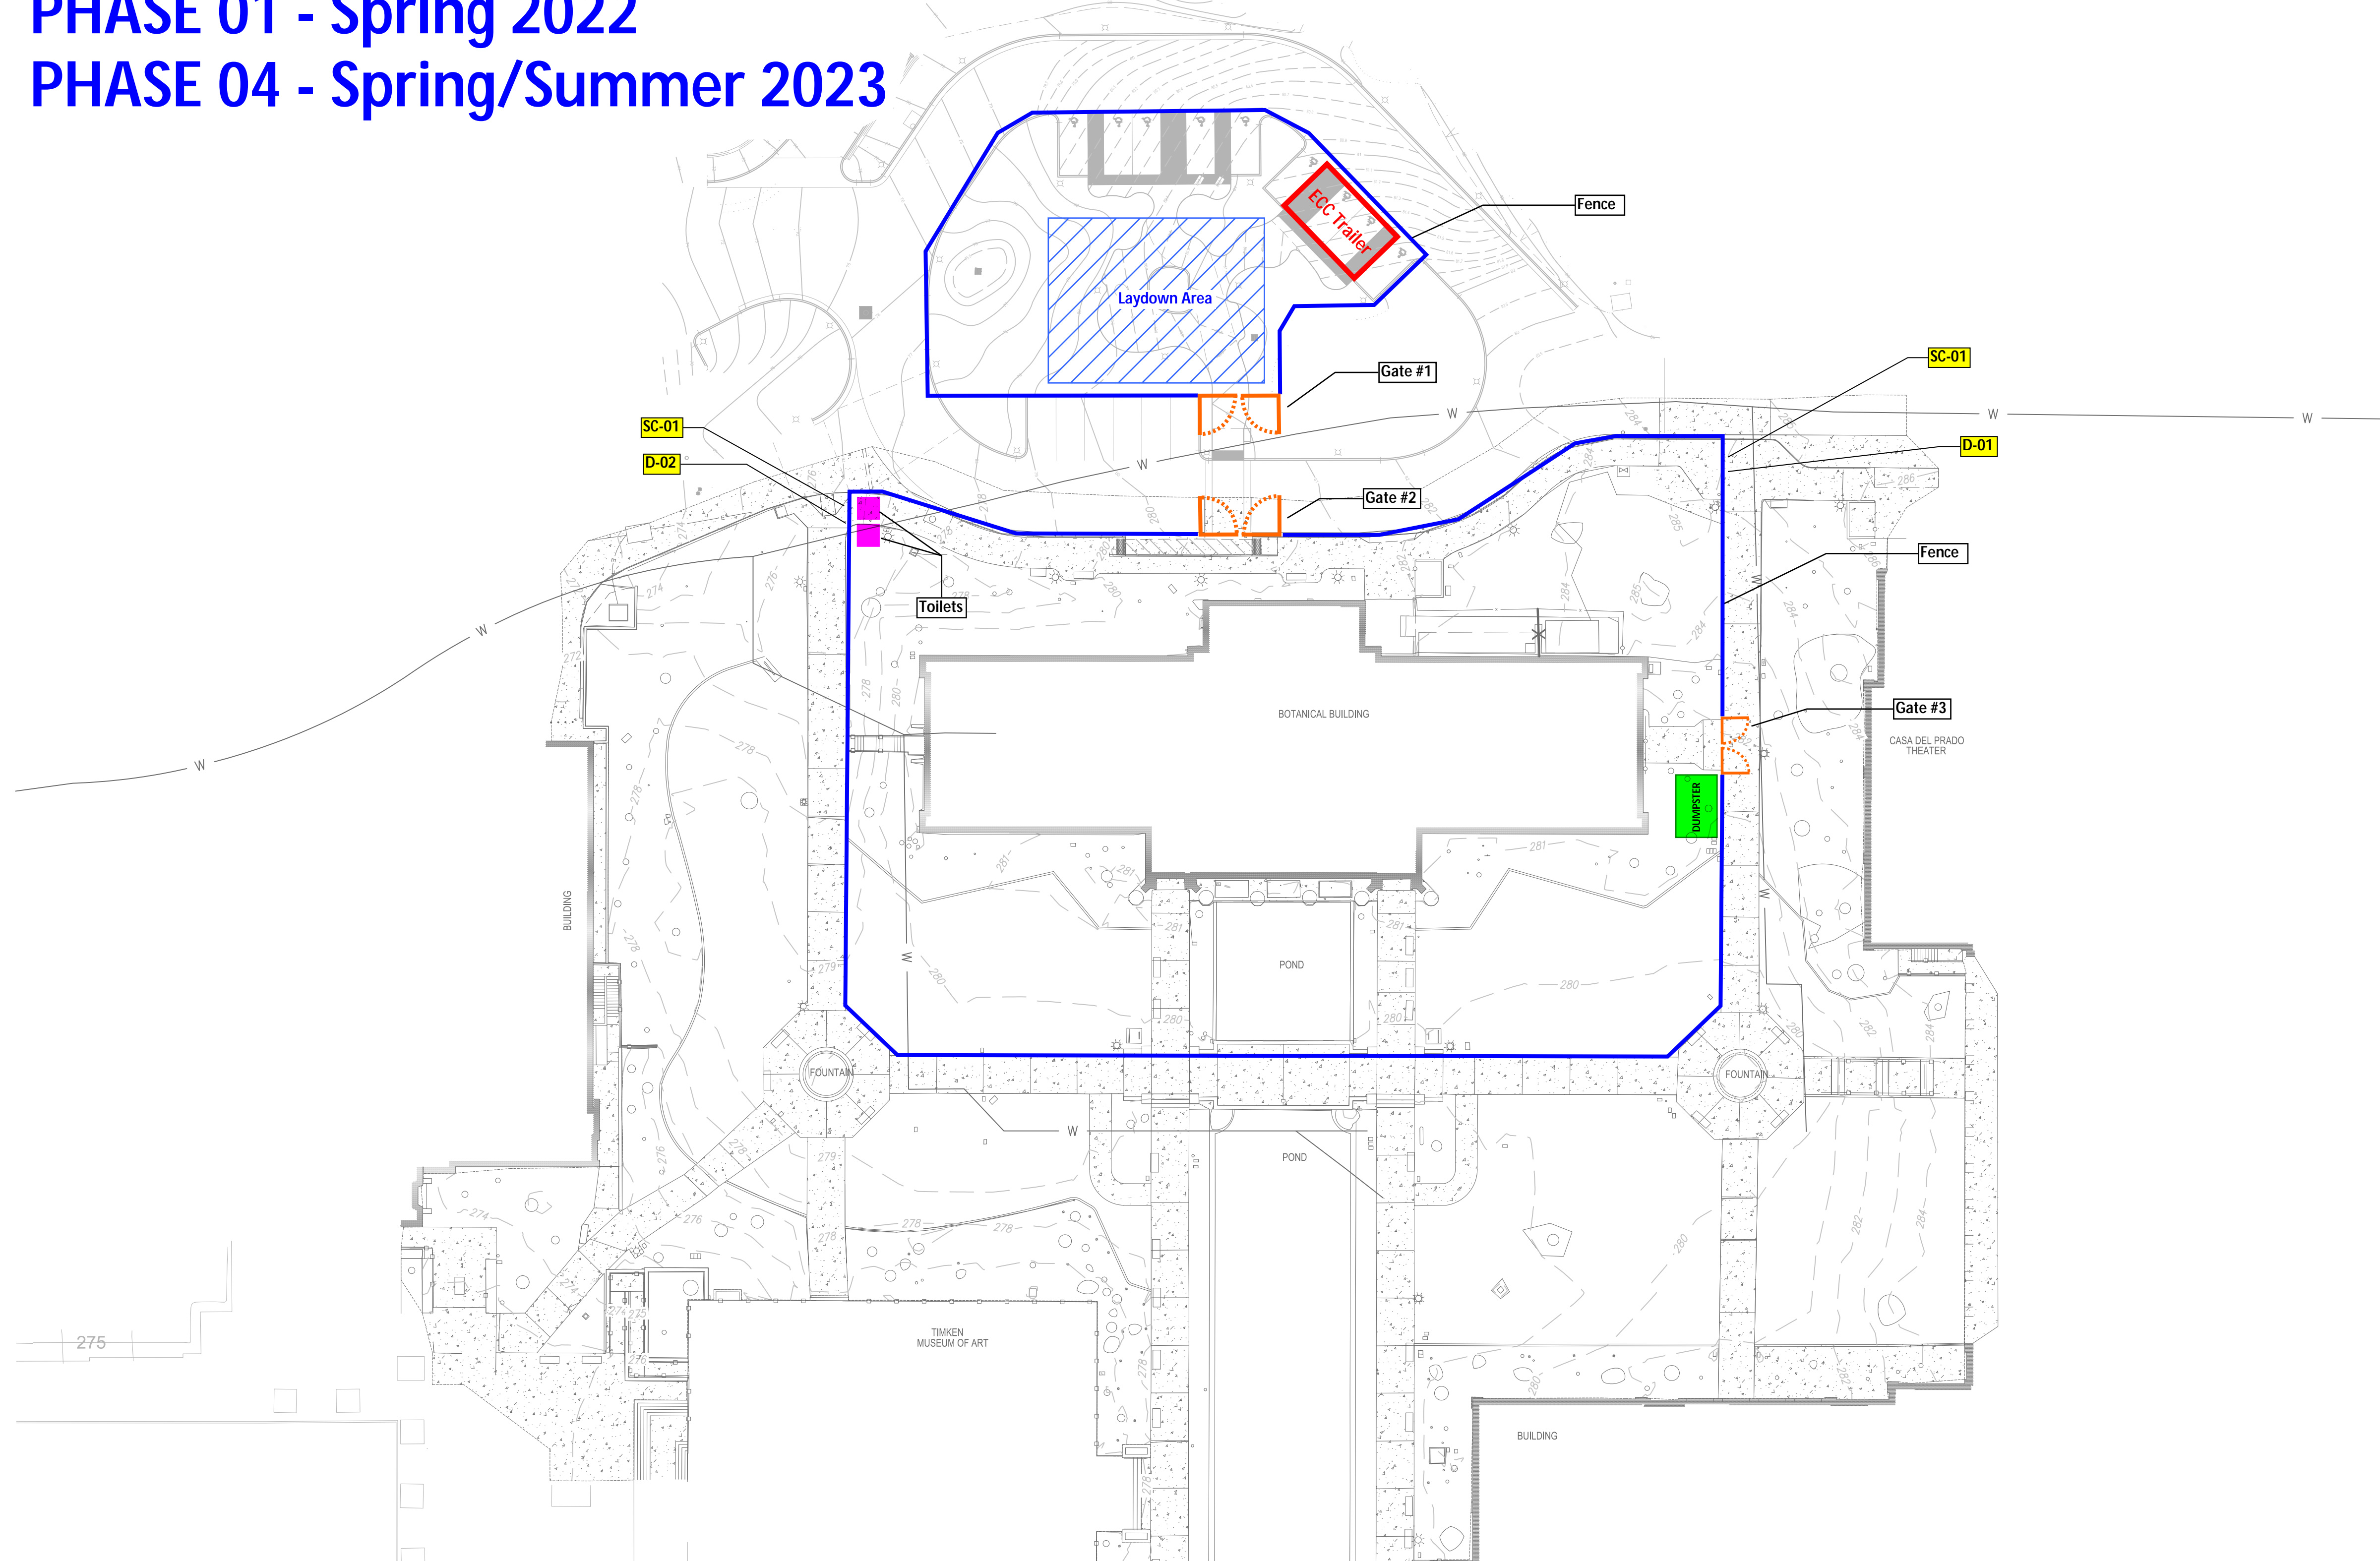






Botanical Building - ECC Site Logistics Map

PHASE 01 - Spring 2022

PHASE 04 - Spring/Summer 2023



LEGEND

-  ADA-01
-  D-01
-  D-02
-  SC-01

TC-01

BOTANICAL BUILDING IMPROVEMENTS
Balboa Park, San Diego, CA92101
Traffic Control Plan

CITY OF SAN DIEGO, CALIFORNIA
PUBLIC WORKS DEPARTMENT
SHEET ___ OF ___ SHEETS

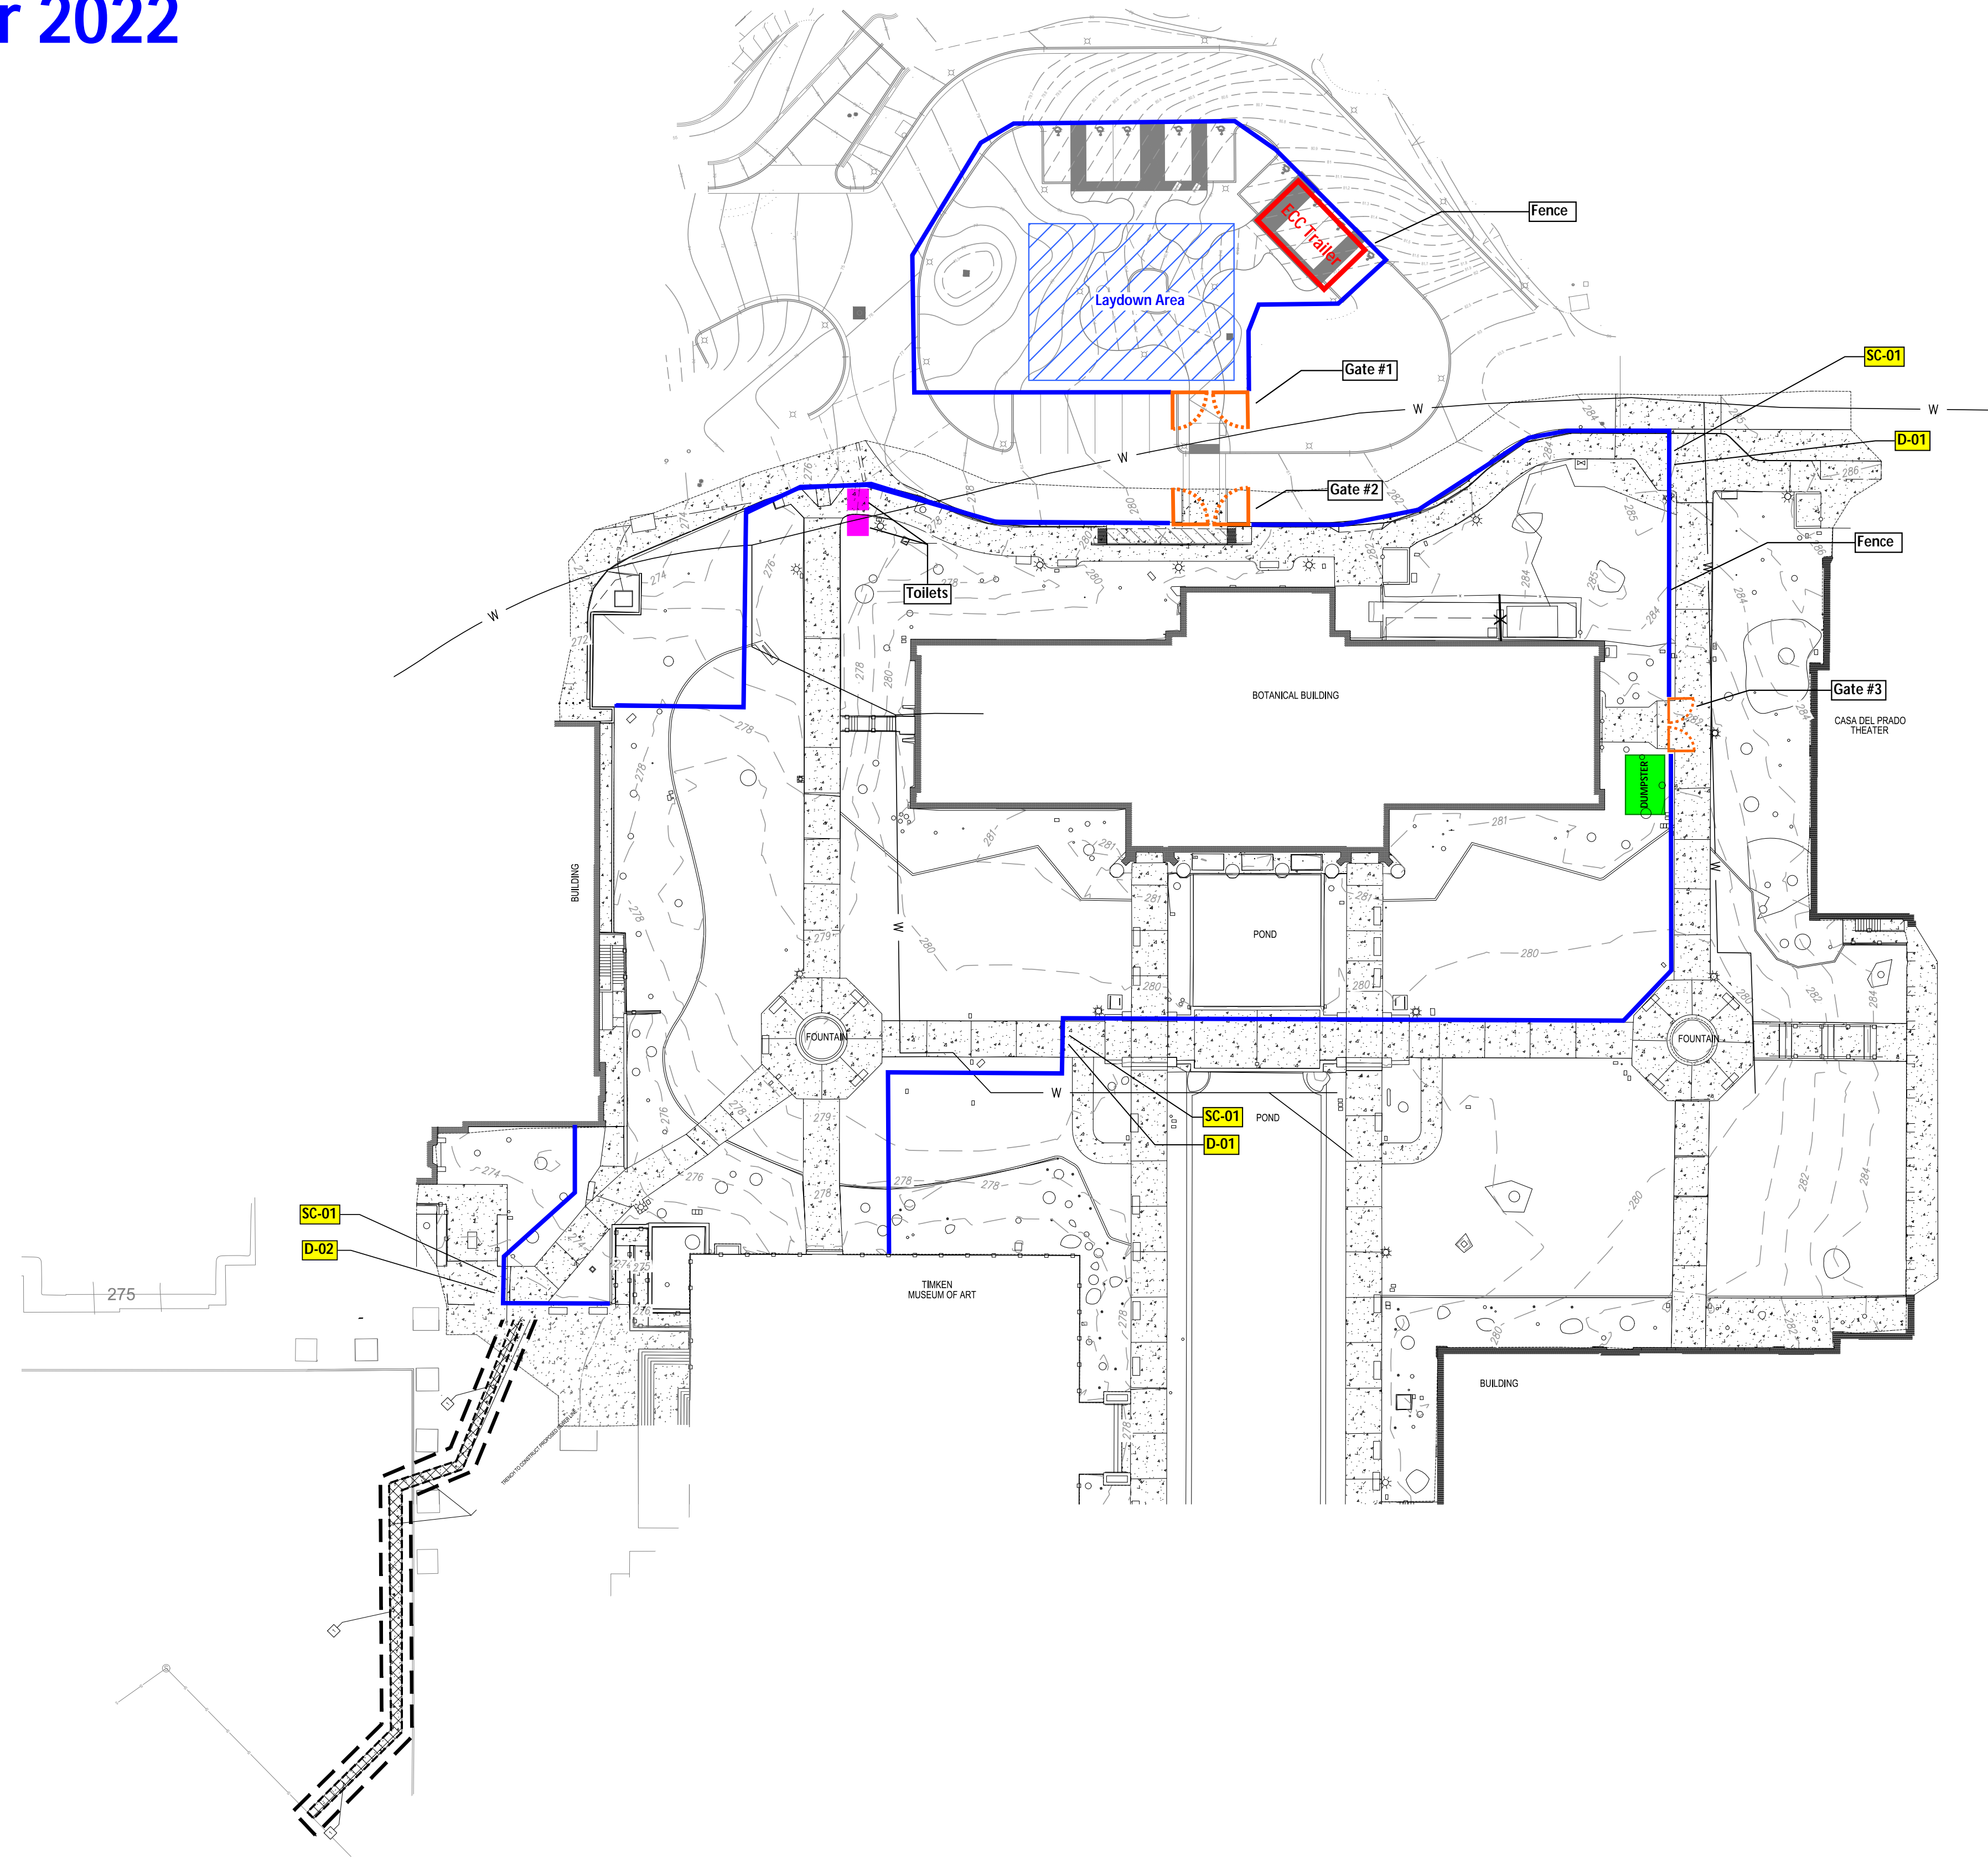
WBS_S-20005

APPROVED FOR CITY ENGINEER		DATE		SUBMITTED BY	
PROJECT NAME		RCE#		PROJECT MANAGER	
DESCRIPTION	BY	APPROVED	DATE	FILMED	PROJECT ENGINEER
ORIGINAL	JOGIX				206-1719
					COS27 COORDINATE
					1847-6266
					COS83 COORDINATE





Botanical Building - ECC Site Logistics Map

PHASE 02-A

Summer 2022



LEGEND

-  ADA-01
-  D-01
-  D-02
-  SC-01

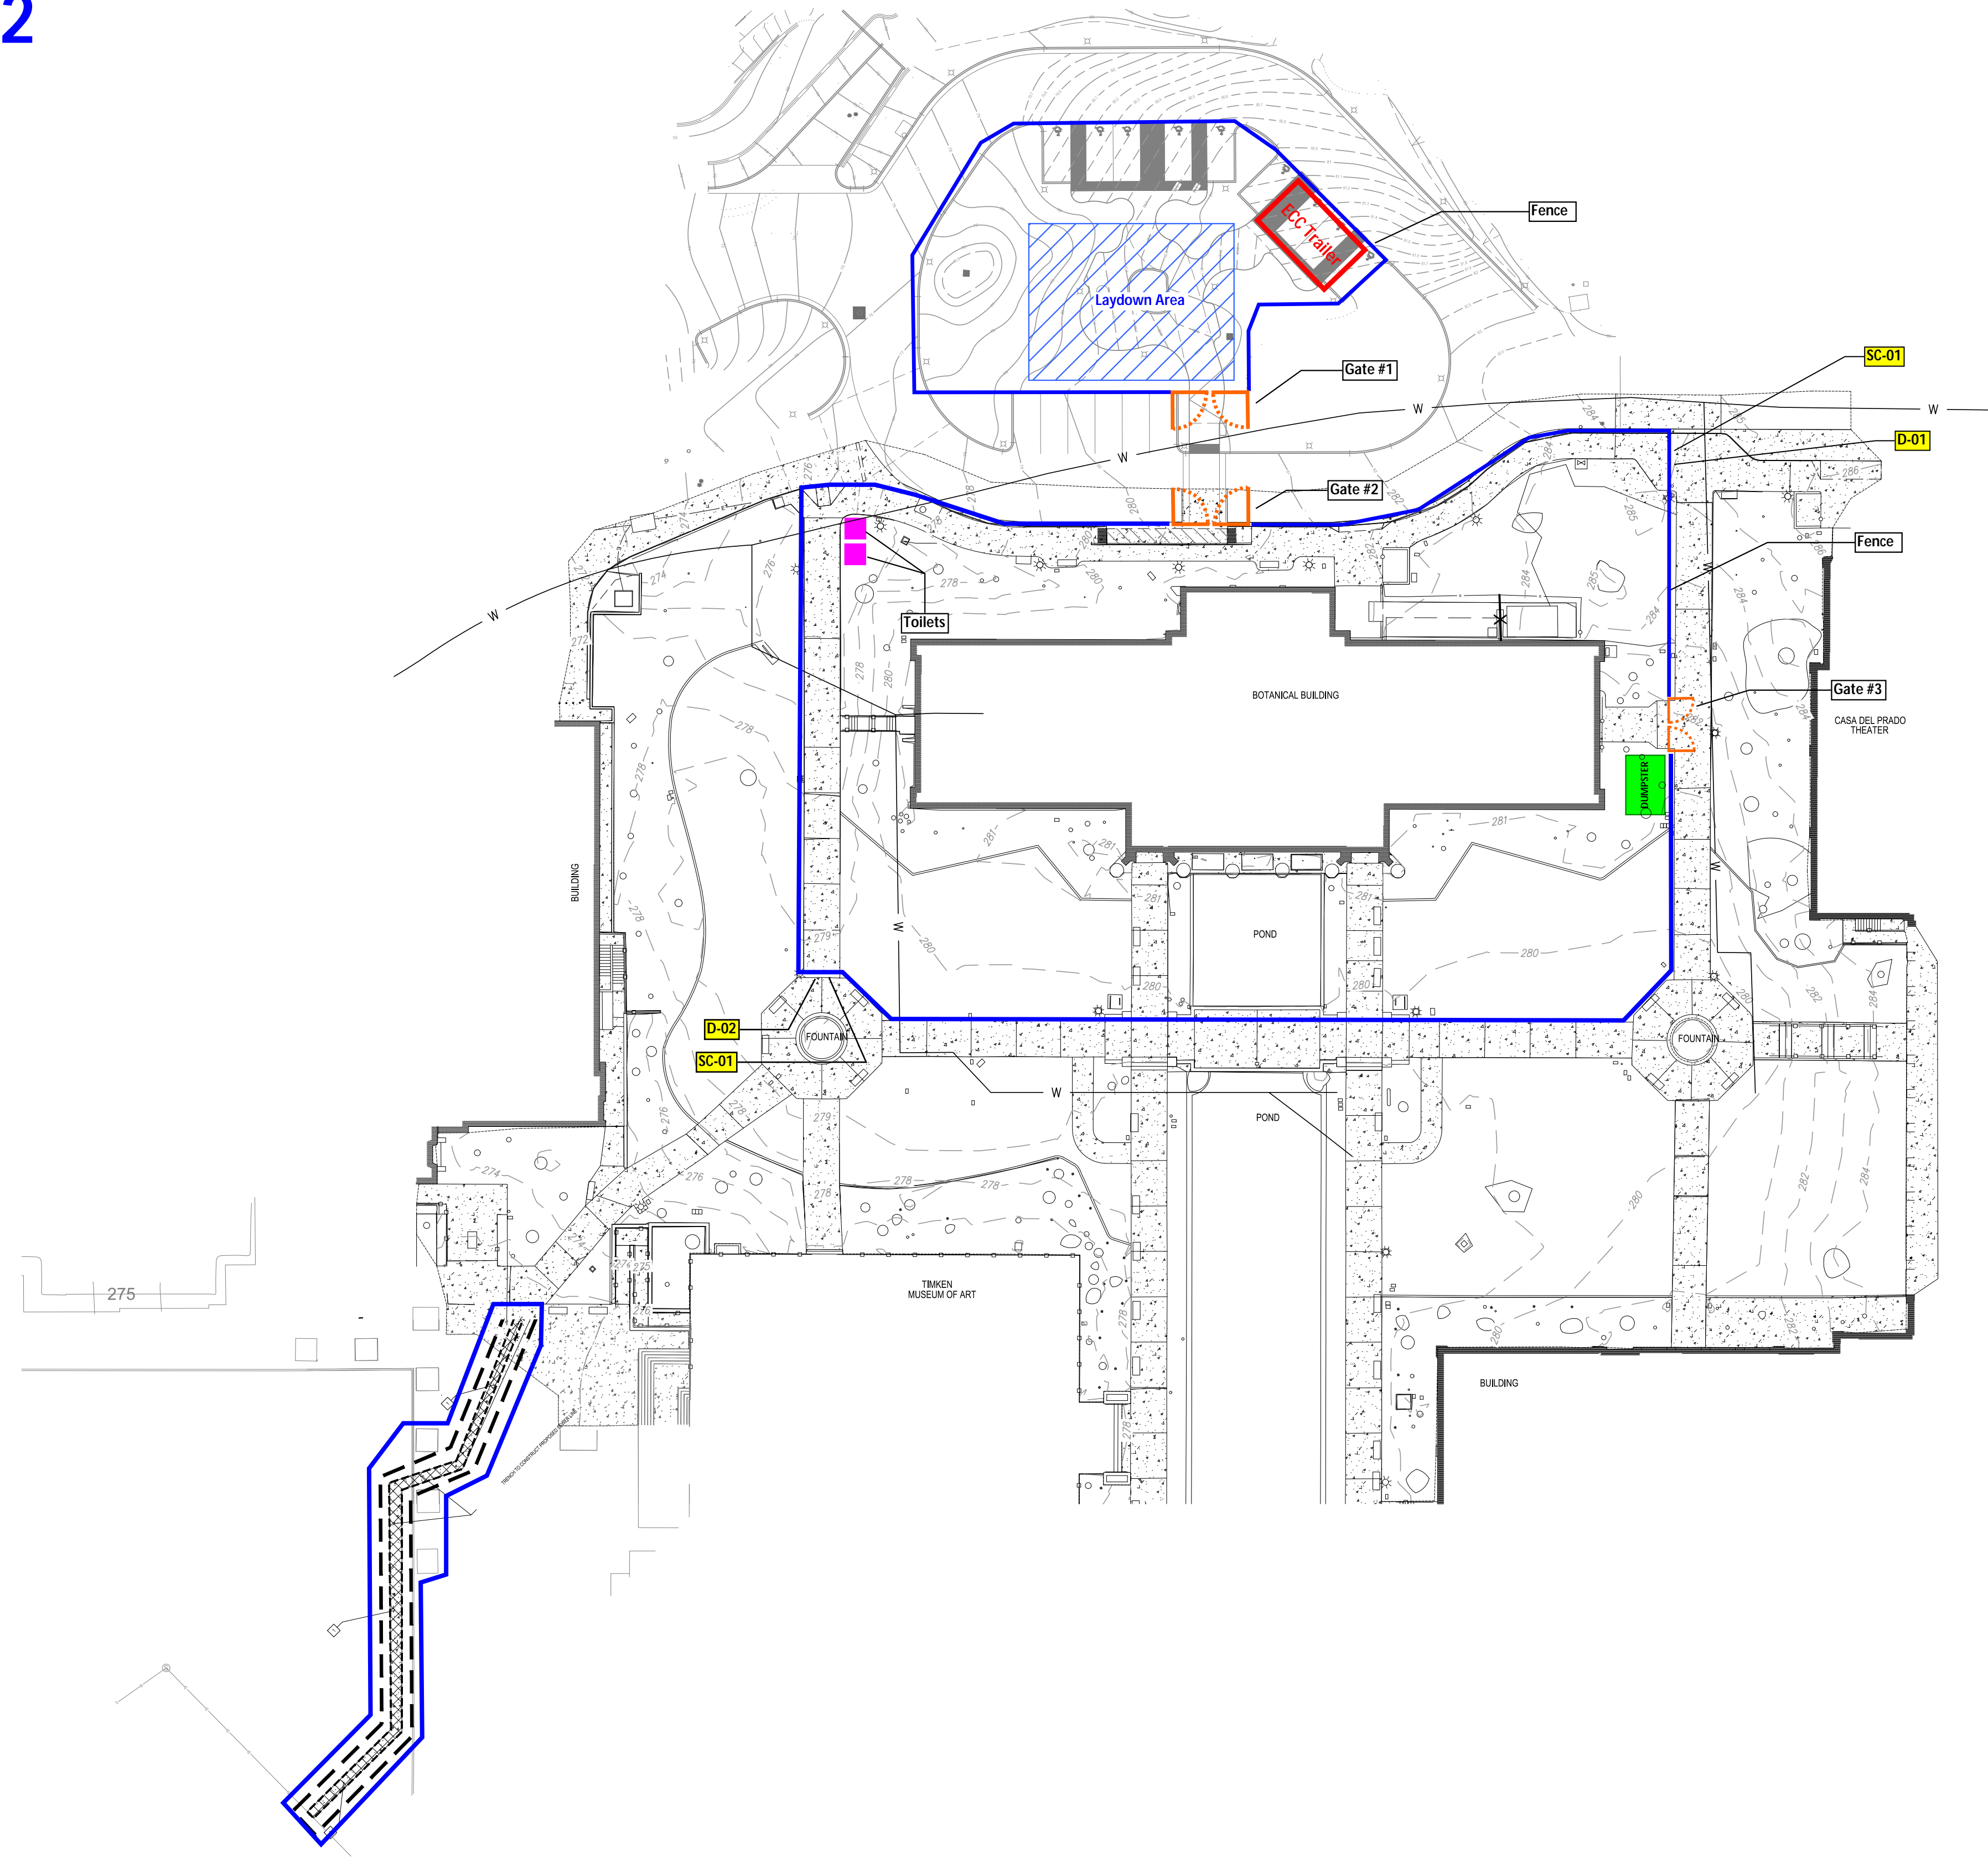
TC-02

BOTANICAL BUILDING IMPROVEMENTS Balboa Park, San Diego, CA92101 Traffic Control Plan				
CITY OF SAN DIEGO, CALIFORNIA PUBLIC WORKS DEPARTMENT SHEET ___ OF ___ SHEETS			WBS S-20005	
APPROVED FOR CITY ENGINEER _____ DATE _____ PRINT NAME _____ TITLE _____		SUBMITTED BY _____ PROJECT MANAGER _____ PROJECT ENGINEER _____		
DESCRIPTION	BY	APPROVED	DATE	FILMED
ORIGINAL	XXXX			





Botanical Building - ECC Site Logistics Map

PHASE 02-B

Fall 2022



LEGEND

-  ADA-01
-  D-01
-  D-02
-  SC-01



TC-03

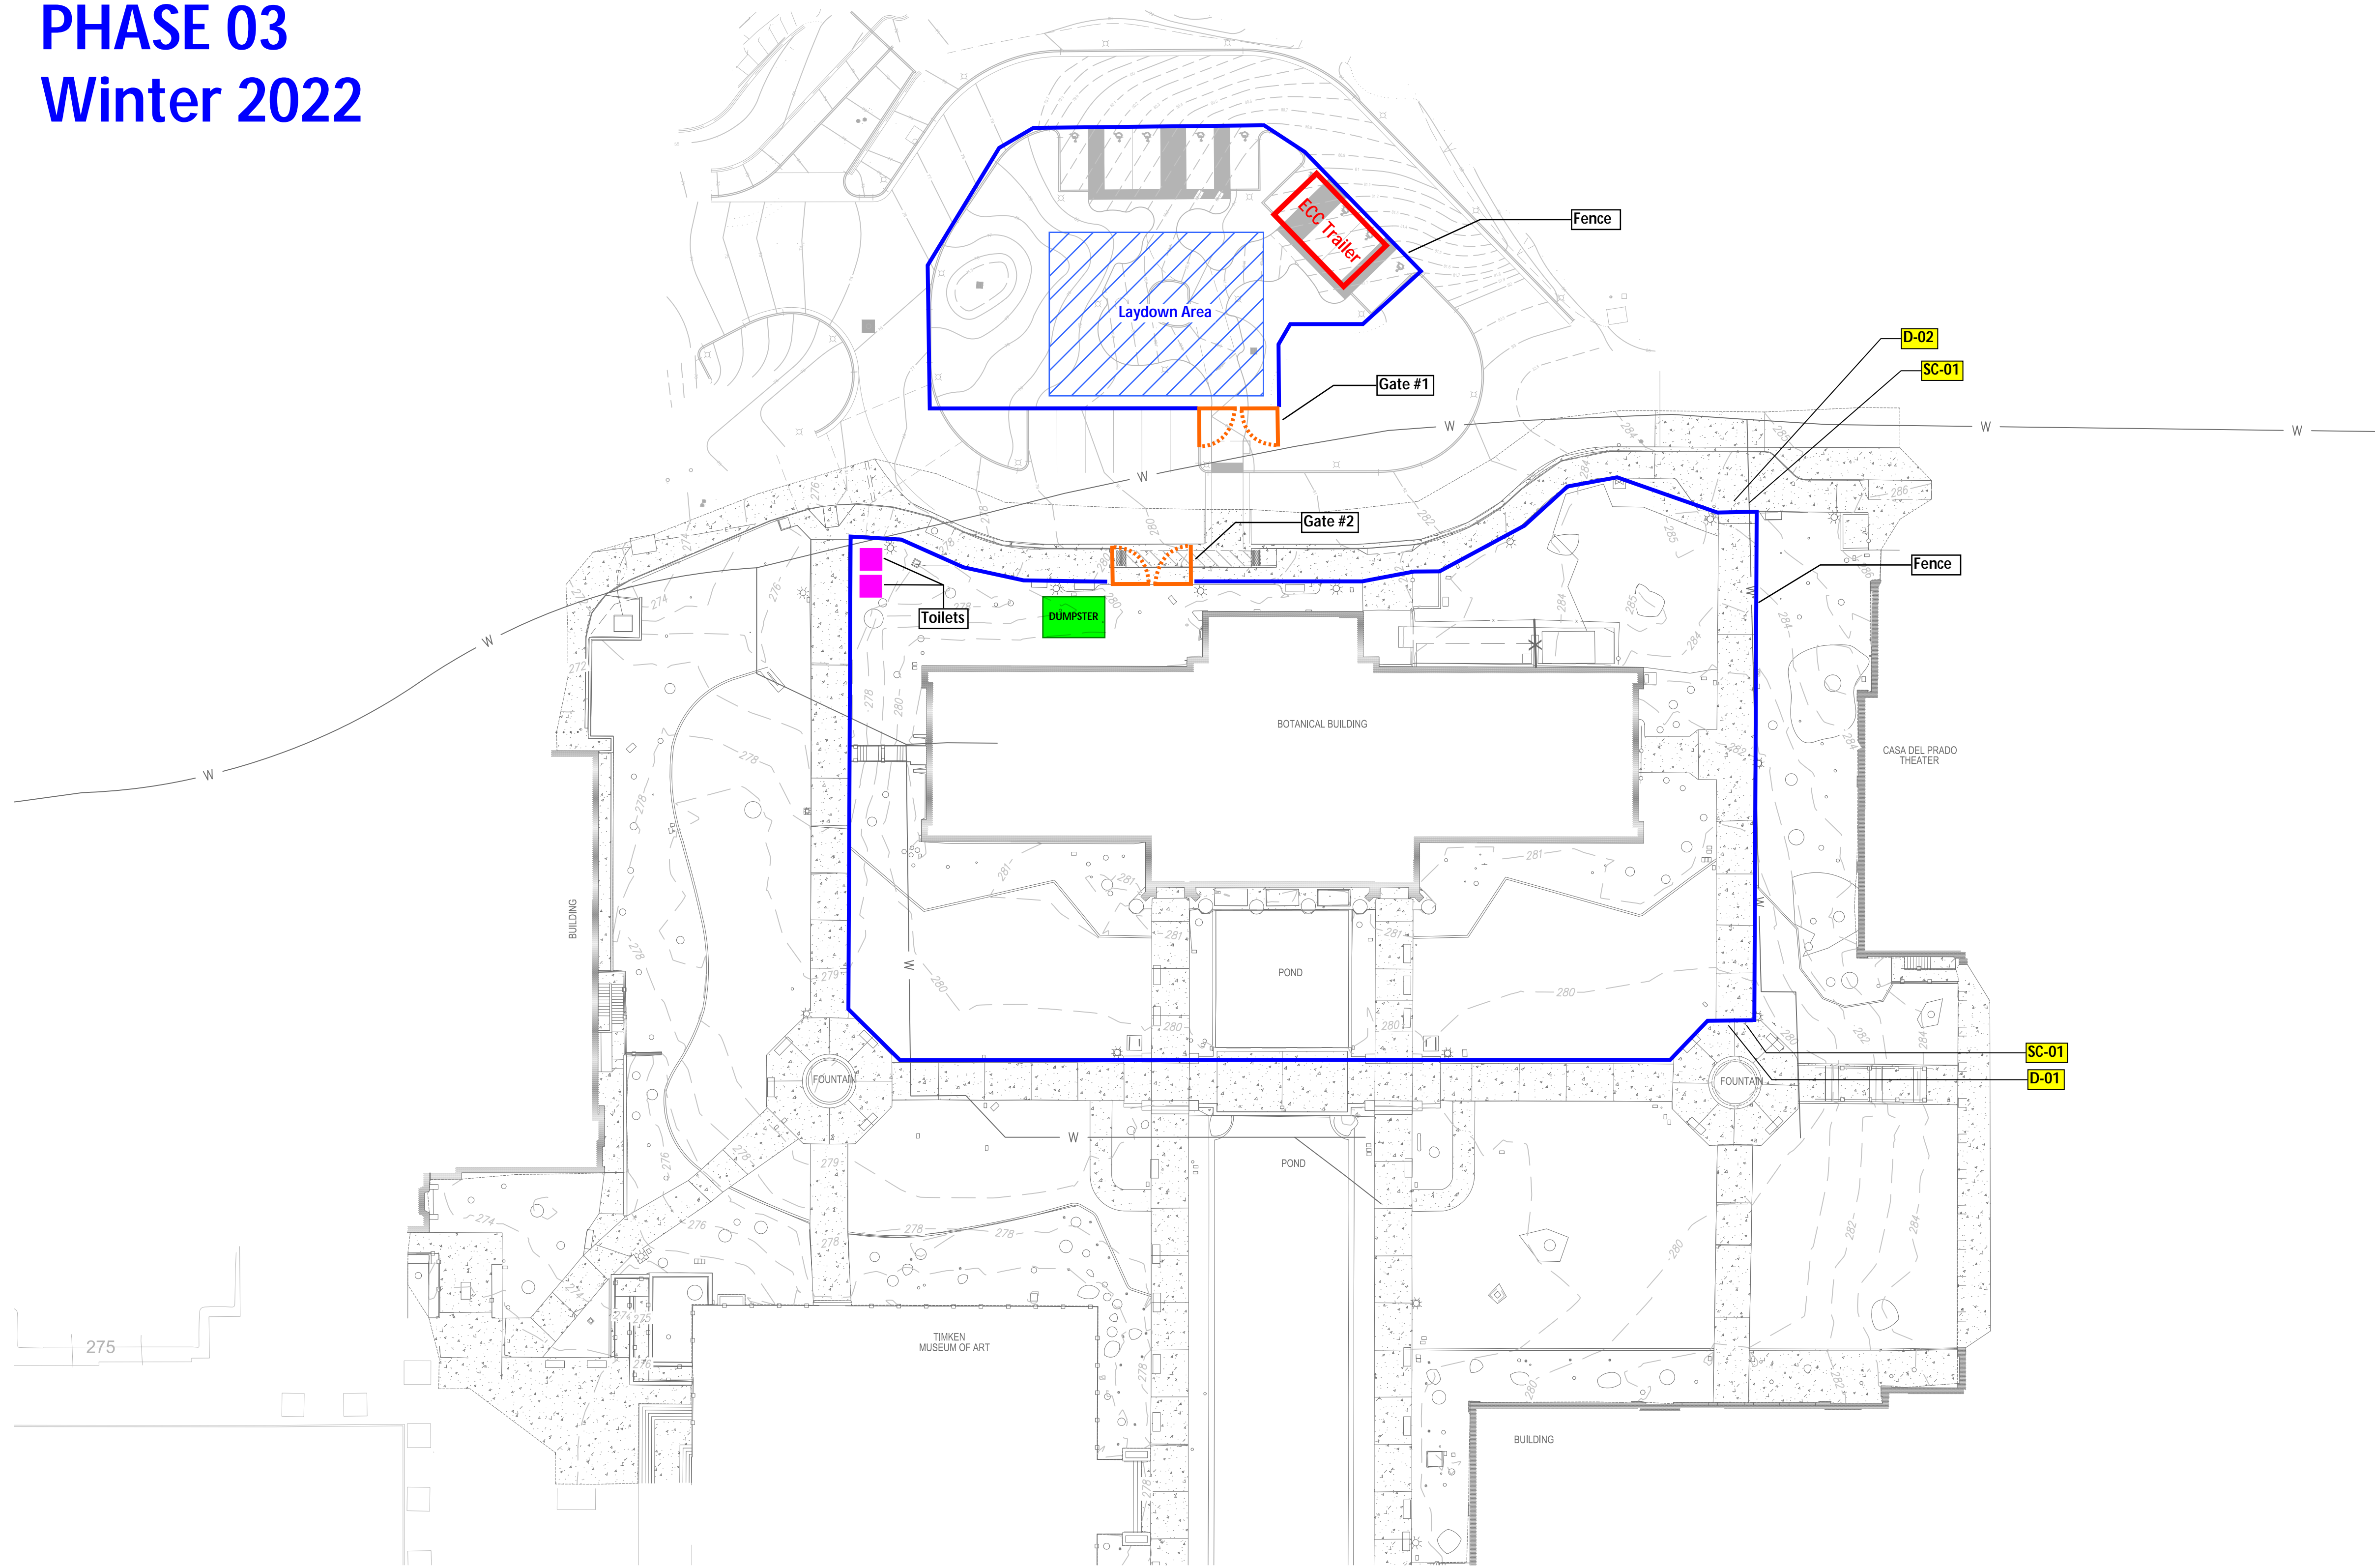
BOTANICAL BUILDING IMPROVEMENTS
 Balboa Park, San Diego, CA92101
 Traffic Control Plan

CITY OF SAN DIEGO, CALIFORNIA PUBLIC WORKS DEPARTMENT SHEET ___ OF ___ SHEETS		WBS S-20005
APPROVED FOR CITY ENGINEER	DATE	SUBMITTED BY
PROJECT NAME	PROJECT NUMBER	PROJECT MANAGER
DESCRIPTION	BY	APPROVED
ORIGINAL	XXXX	DATE
		FILED
		PROJECT ENGINEER
		206-1719
		CCSST COORDINATOR
		1847-6266
		CCSBS COORDINATOR





Botanical Building - ECC Site Logistics Map

PHASE 03

Winter 2022



LEGEND

-  ADA-01
-  D-01
-  D-02
-  SC-01

TC-04

BOTANICAL BUILDING IMPROVEMENTS
Balboa Park, San Diego, CA92101
Traffic Control Plan

CITY OF SAN DIEGO, CALIFORNIA PUBLIC WORKS DEPARTMENT SHEET ___ OF ___ SHEETS				WBS S-20005	
APPROVED FOR CITY ENGINEER _____ DATE _____			SUBMITTED BY _____ PROJECT MANAGER _____		
PRINT NAME _____			TCE# _____		
DESCRIPTION	BY	APPROVED	DATE	FILMED	PROJECT ENGINEER
ORIGINAL	XXXX				206-1719
					CC827 COORDINATE
					1847-6266
					CC883 COORDINATE