


DETAIL
TYPICAL ROAD SECTION
H15

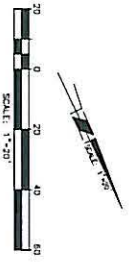


NO.	DATE	BY	REVISION


DESIGNED BY	
CHECKED BY	
DATE	

CONTRACT NO.	
PROJECT NAME	




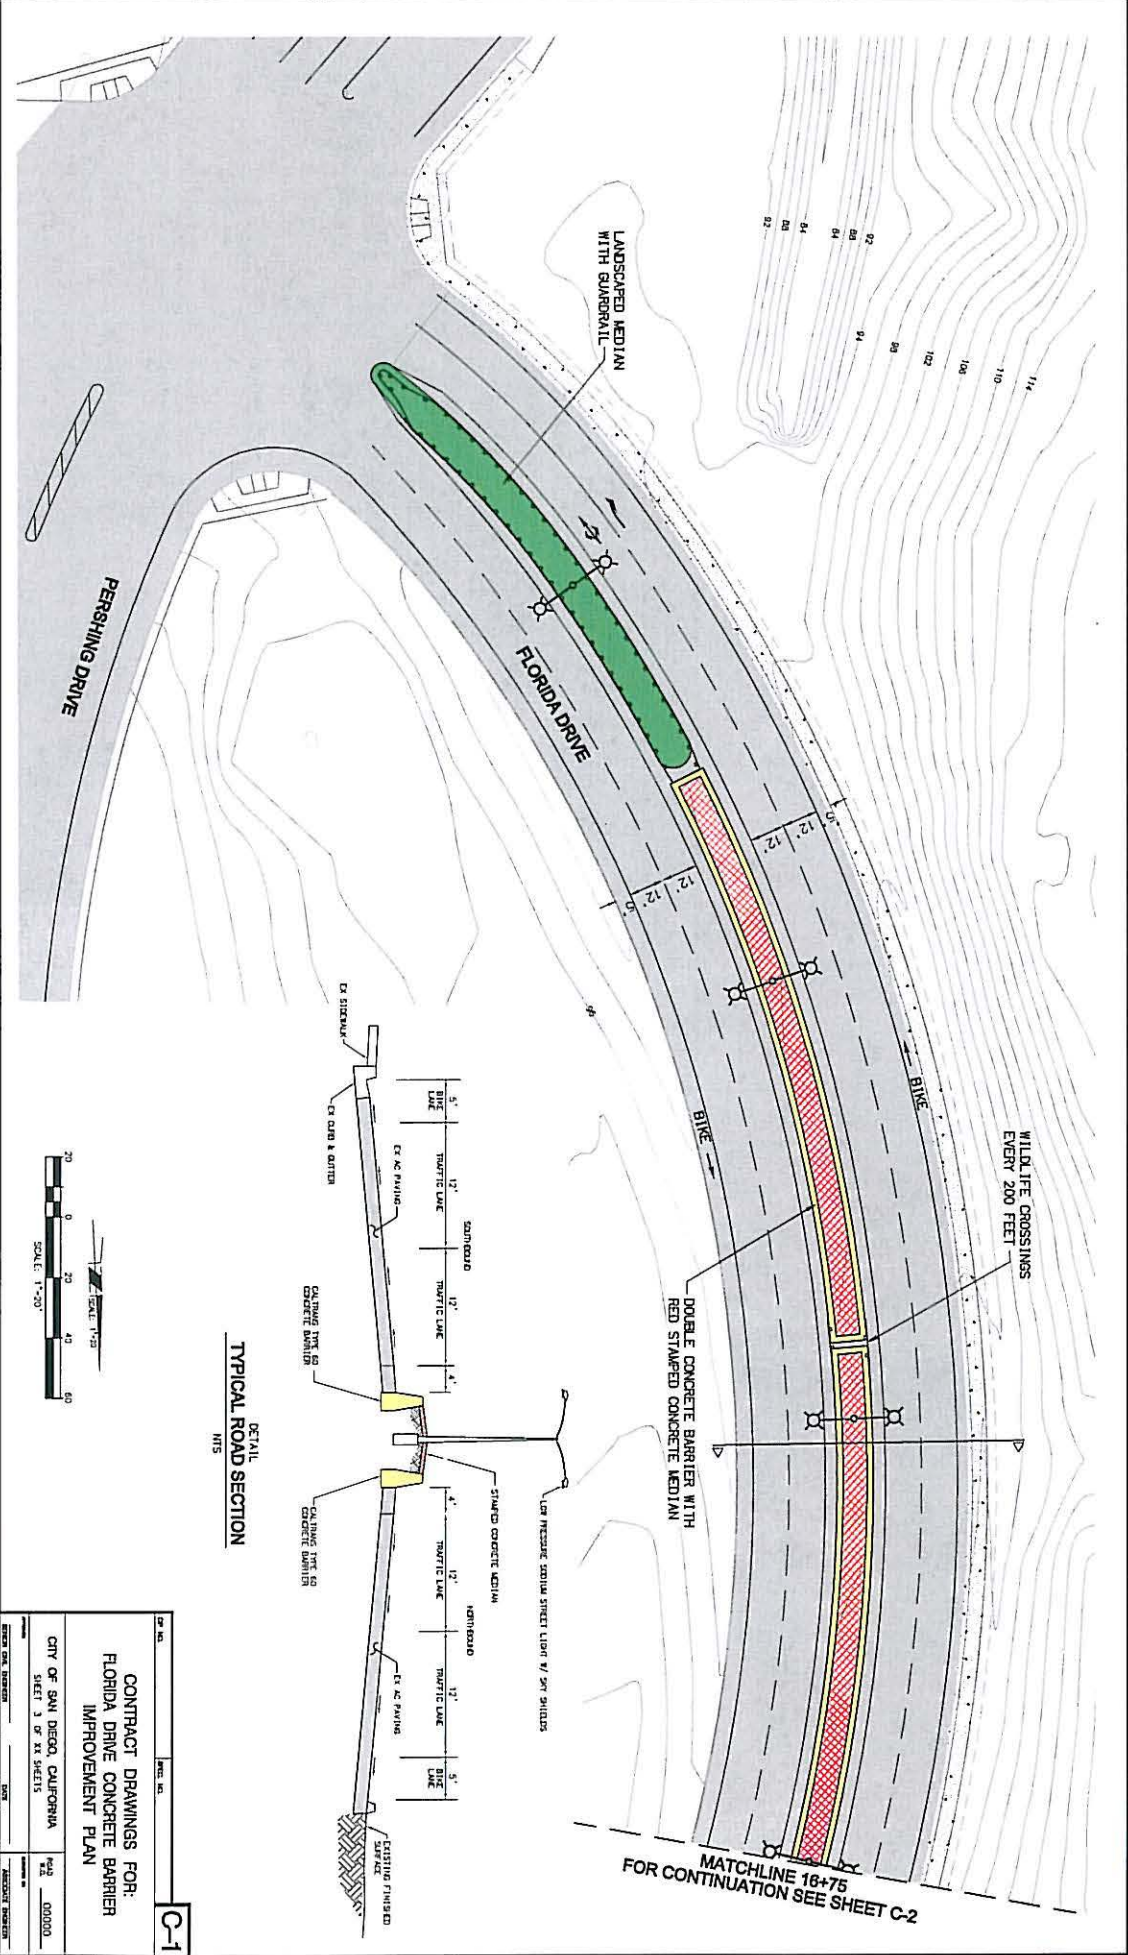




