

		IMPROVEMENTS SUM							
			ITEM		QUANTITY		ITEM	QUAI	
	COST \$:	ACRES: 2.71	TOTAL SITE		2.71	AC.	TOT LOT	8,430	
		ACRES:	IMPROVED A	REA	3.02	AC.	MULTI-PURPOSE CT.	5,375	
	NAME:		TURF		.85	AC.	TENNIS CTS.	N/A	
	DATE:		SHRUB BED		.5	AC.	RESTROOM	450	
	J.O. NO. 117524	DRWG. NO. 17885-D	NATURAL	N/A		AC.	REC. BLDG.	N/A	
	J.O. NO.	DRWG. NO.	D.G. PAVING	N/A		AC.	POOL BLDG.	N/A	
	J.O. NO.	DRWG. NO.	DIRT INFIELD	s N/A		AC.	POOL DECK	N/A	
	J.O. NO.	DRWG. NO.					POOL WATER	N/A	
	J.O. NO.	DRWG. NO.							
	J.O. NO.	DRWG. NO.							
	J.O. NO.	DRWG. NO.							
			L						

Improvements Legend 1) Community Park Entry Plaza 2 Fenced Dog Park 3 Existing Basketball Court to Remain (4) Comfort Station 5 5-12 yr Play Areas 6 2-5yr Play Areas (7) Shelter With Picnic Tables 8 Picnic Area (9) Seat Wall (10) Bench Seating (11) Wellness Path (12) Entry Plaza With Arbor And Sign (13) Boulder Seating (14) Existing Game Area (15) Existing Multi-Use Lawn (16) Entry Plaza (17) Plaza With Relocated Rolando Women's Club Seating (18) Fitness Station (19) Existing Entry Monument Sign To Remain (20) Chess Table (21) Drinking Fountain 22 Light Pole 23 Bioretention basin

Hardscape Legend

- Concrete Paving Enhanced Concrete Paving
- Rubber Surfacing
- Artificial Turf

Planting Legend

- Canopy Tree Accent Tree Specimen Tree
- Existing Tree
- **Existing Pines**
- Turf
- Buffer
- Drought Tolerant Planting

CITY OF SAN DIEGO PARK AND RECREATION DEPARTMENT


THE GENERAL DEVELOPMENT PLAN

CLAY NEIGHBORHOOD PARK

NEIGHBORHOOD PARK

THOMAS BROTHERS PAGE:

S-BUILT DRAWINGS)								
	ITEM	QUANTITY						
KWAYS	.4	SF	SECURITY LTS.	5	STDS.			
S	N/A	SF	BALLFIELD LTS.	N/A	STDS.			
Т	N/A	SF	TENNIS COURT LTS.	N/A	STDS.			
ALLS-STD.	N/A		MULTI-PURPOSE CT. LTS.	4	STDS.			
ALLS-DISABLED N/A			BACKSTOPS	N/A	EA.			
E AREA	N/A	SF	BENCHES	7	EA.			
IG	N/A	LF	PICNIC TABLES	7	EA.			
	N/A	EA.	TRASH RECEPTACLES	18	EA.			
			REVISION					
			L			L		

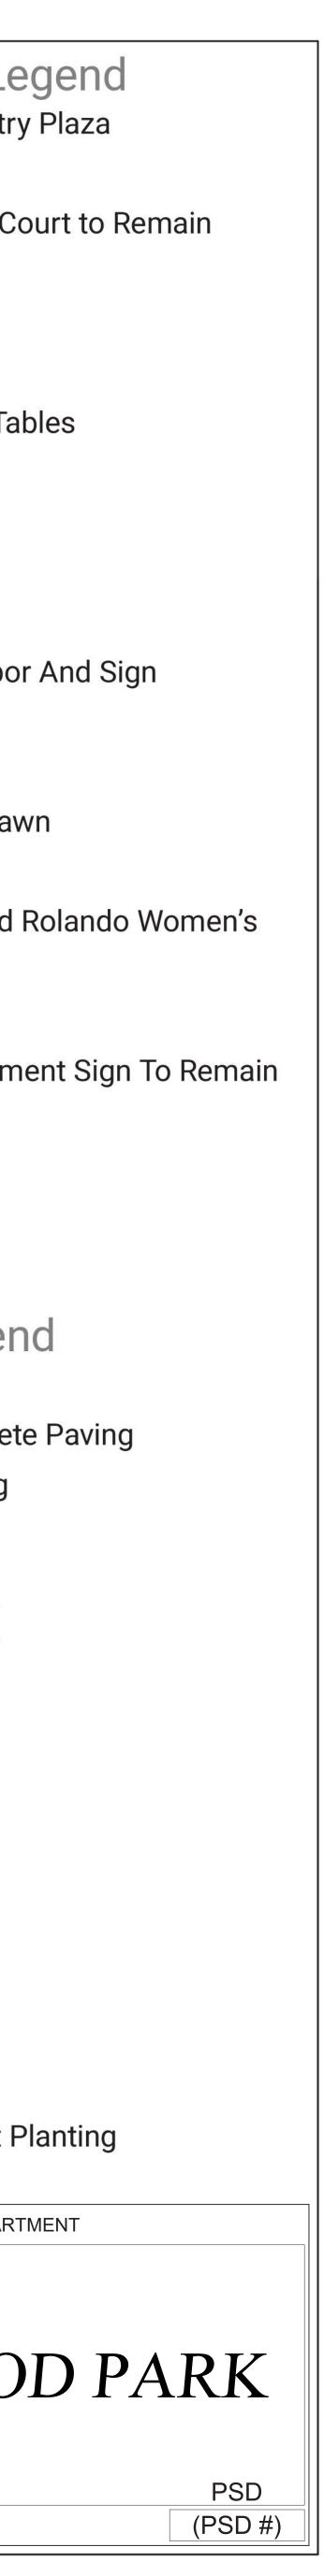



THE CITY OF SAN DIEGO

MEMORANDUM

DATE: February 5, 2024

TO: Engineering & Capital Projects Department, Architecture Engineering & Parks Division

FROM: Andy Field, Director, Parks and Recreation Department

SUBJECT: Approval of the General Development Plan Amendment for Clay Neighborhood Park

The Parks and Recreation Board reviewed and approved the General Development Plan Amendment for Clay Neighborhood Park on October 19th, 2023. As the Mayor appointed designee, I considered the recommendations of the Parks and Recreation Board and hereby approve the General Development Plan Amendment for Clay Neighborhood Park.

Sincerely,

2 Arell

Andy Field, Director, Parks and Recreation Department

Attachments: Clay Neighborhood Park General Development Plan Amendment

cc: Gina Dulay, Deputy Director, Community Parks II Division Michelle Abella-Shon, Administrative Services Division, Parks and Recreation Department Darren Genova, Project Officer II, Engineering & Capital Projects Department Charlie Daniels, Project Officer II, Parks and Recreation Department Shamli Tarbell, Landscape Designer, Parks and Recreation Department