




VICINITY MAP

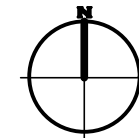

- - - JOINT USE BOUNDARY
- - - ACCESSIBLE PATH OF TRAVEL (POT)

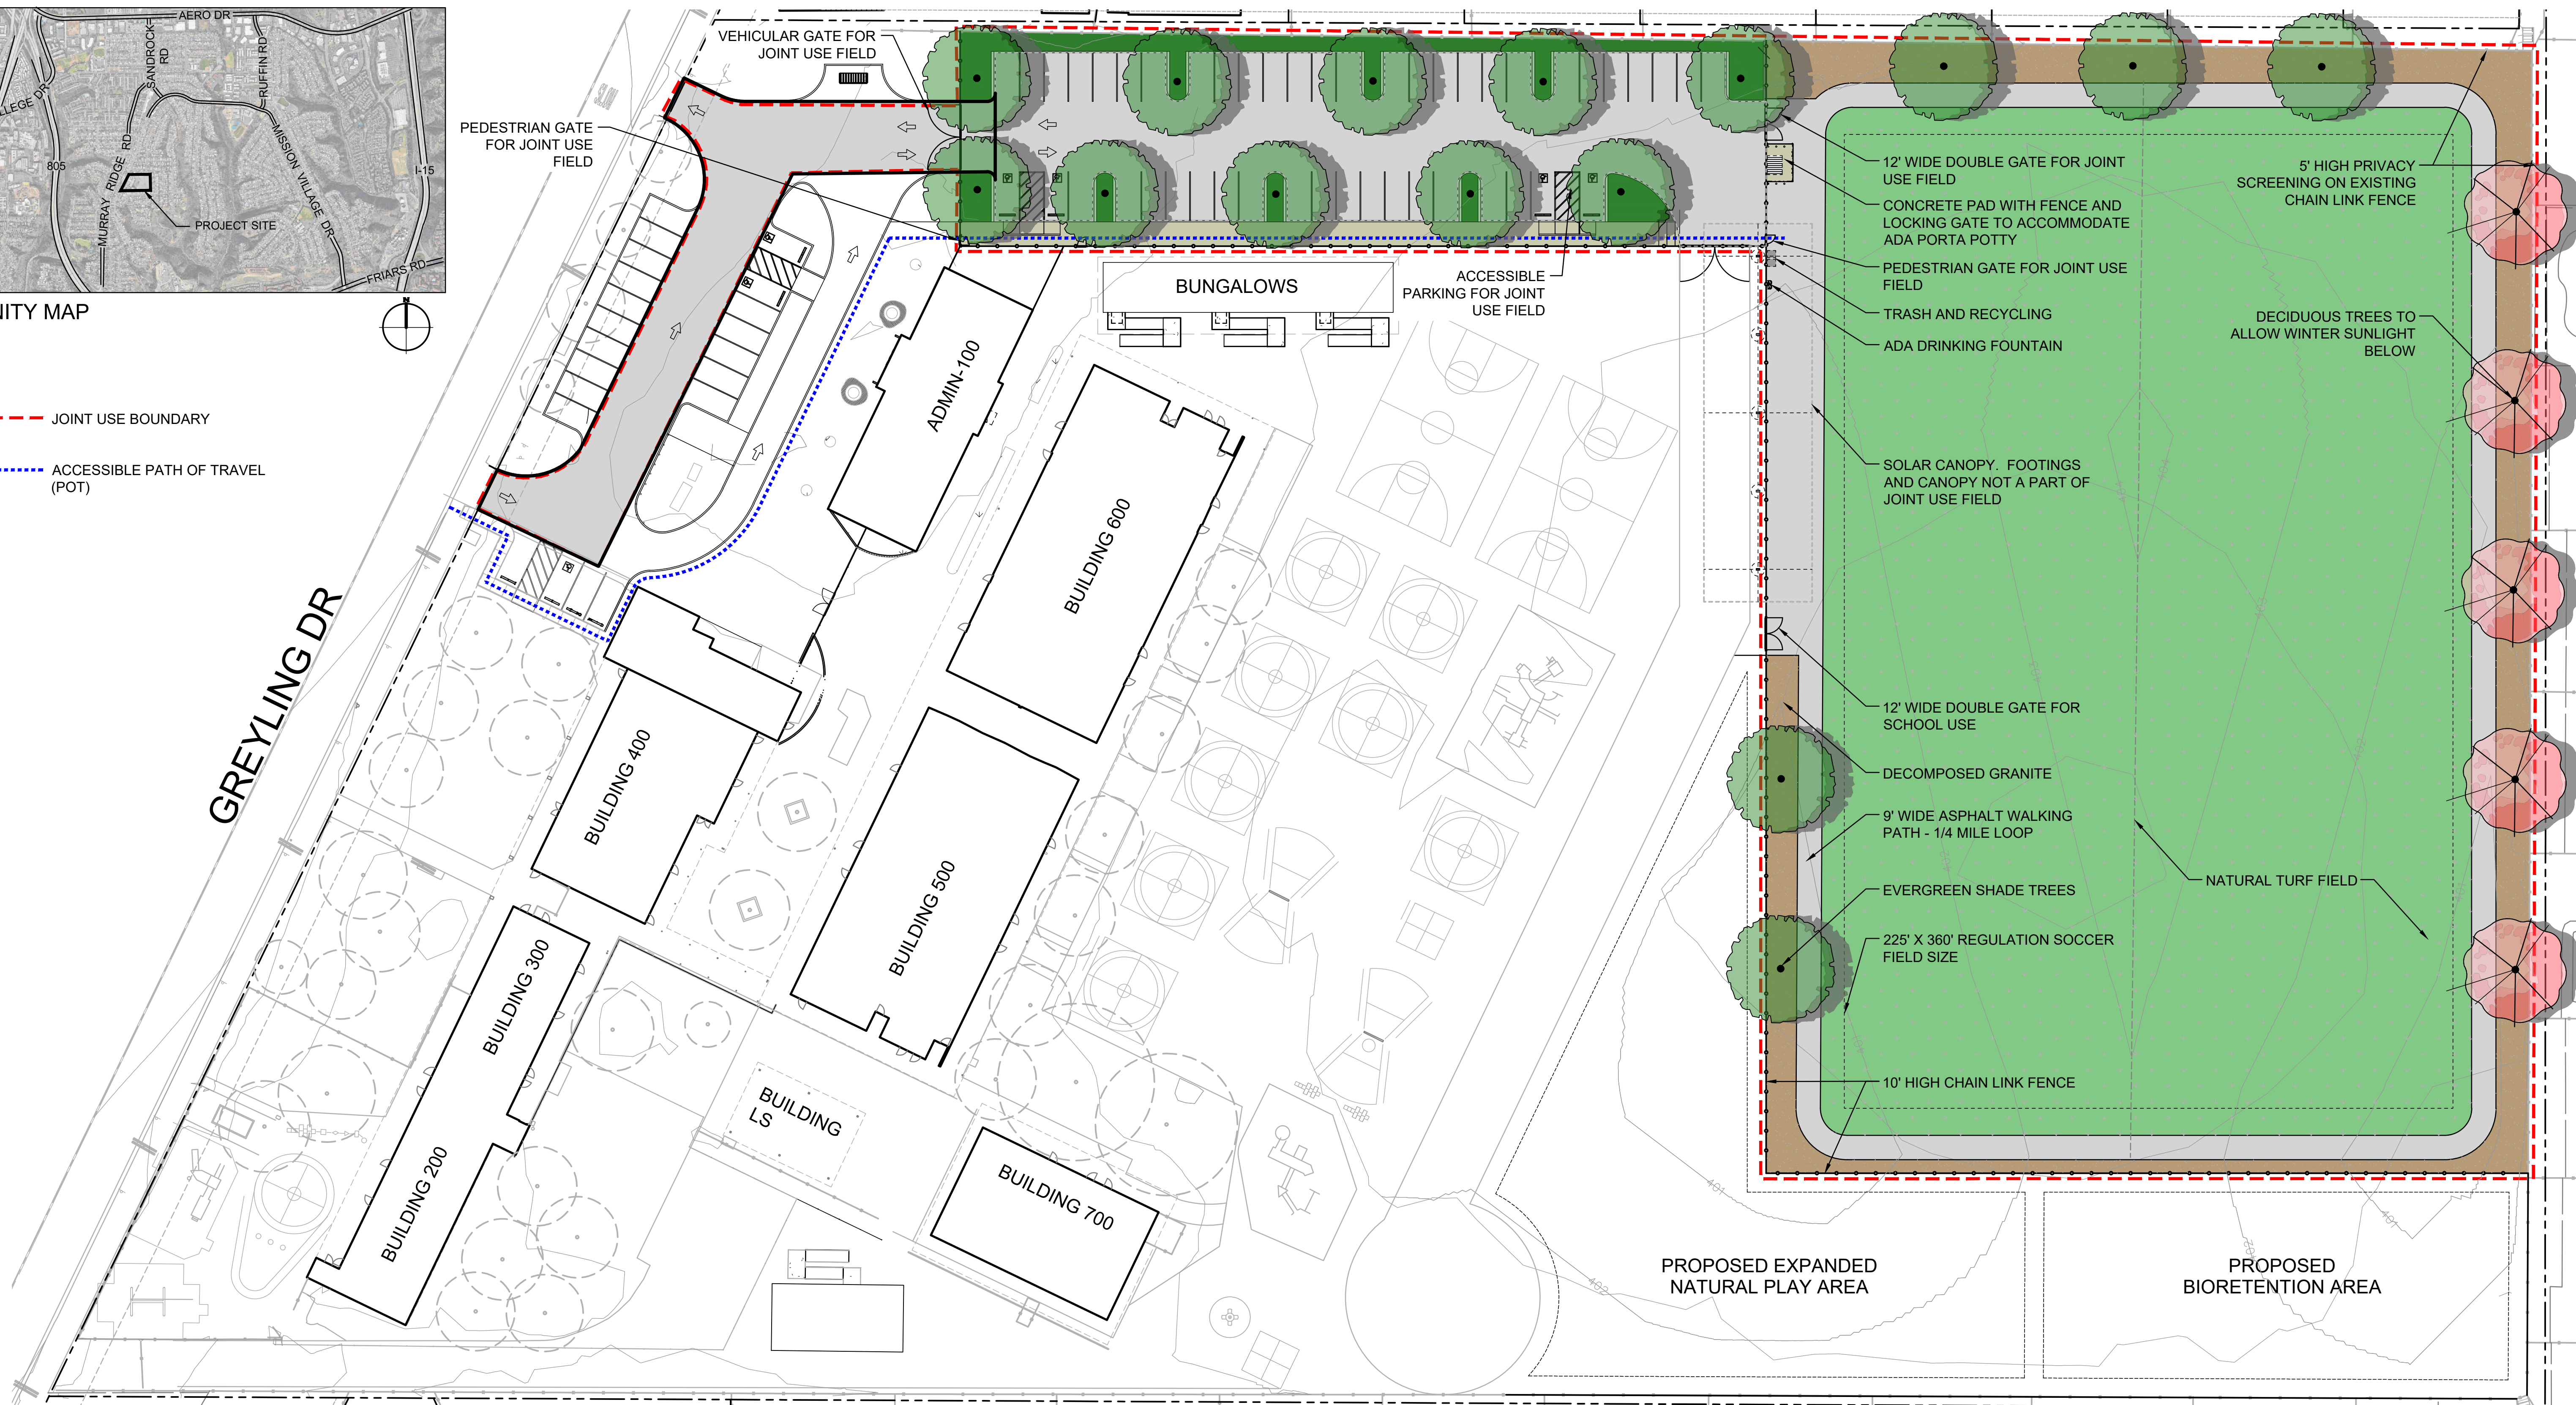

PROPOSED EXPANDED NATURAL PLAY AREA  
 PROPOSED BIORETENTION AREA

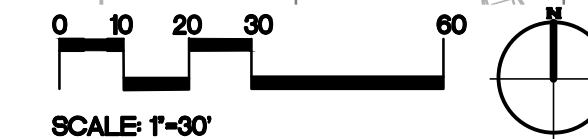

COUNCIL DISTRICT:		COMMUNITY PLAN AREA:			
DATE	ACTION	RESO. NO.	COST \$:	ACRES:	
	SITE ACQUIRED				
	SITE DEDICATED	ORD. NO.		ACRES:	
	GDP CONSULTANT HIRED	RESO. NO.	NAME:		
	P&R BOARD APPROVAL	PF&R APPROVAL	DATE:		
	INITIAL DEVELOPMENT	CIP NO.	J.O. NO.	DRWG. NO.	
		CIP NO.	J.O. NO.	DRWG. NO.	
		CIP NO.	J.O. NO.	DRWG. NO.	
		CIP NO.	J.O. NO.	DRWG. NO.	
		CIP NO.	J.O. NO.	DRWG. NO.	
		CIP NO.	J.O. NO.	DRWG. NO.	
		CIP NO.	J.O. NO.	DRWG. NO.	

IMPROVEMENTS SUMMARY (DATA FROM AS-BUILT DRAWINGS)							
ITEM	QUANTITY	ITEM	QUANTITY	ITEM	QUANTITY	ITEM	QUANTITY
TOTAL SITE	3.48 AC.	TOT LOT	0 SF	PAVED WALKWAYS	16,251 SF	SECURITY LTS.	0 STDS.
IMPROVED AREA	3.48 AC.	MULTI-PURPOSE CT.	0 SF	PARK ROADS	7,631 SF	BALLFIELD LTS.	0 STDS.
TURF	2.09 AC.	TENNIS CTS.	0 SF	PARKING LOT	16,446 SF	TENNIS COURT LTS.	0 STDS.
SHRUB BED	0.07 AC.	RESTROOM	0 SF	PARKING STALLS-STD.	43	MULTI-PURPOSE CT. LTS.	0 STDS.
NATURAL	0 AC.	REC. BLDG.	0 SF	PARKING STALLS-DISABLED	4	BACKSTOPS	0 EA.
D.G. PAVING	0.30 AC.	POOL BLDG.	0 SF	COURT GAME AREA	0 SF	BENCHES	0 EA.
DIRT INFIELDS	0 AC.	POOL DECK	0 SF	LAWN EDGING	1,222 LF	PICNIC TABLES	0 EA.
		POOL WATER	0 SF	CONC EDGE AT DG PATH	1,102 EA.	TRASH RECEPTACLES	2 EA.
				BLEACHERS	0 EA.	DRINKING FOUNTAIN	1 EA.
				REVISION			

CITY OF SAN DIEGO PARK AND RECREATION DEPARTMENT

THE GENERAL DEVELOPMENT PLAN

# JONES ELEMENTARY

JOINT USE FIELD

PSD  
(PSD #)

LAMBERT COORDINATES: 230-1725      THOMAS BROTHERS PAGE: